

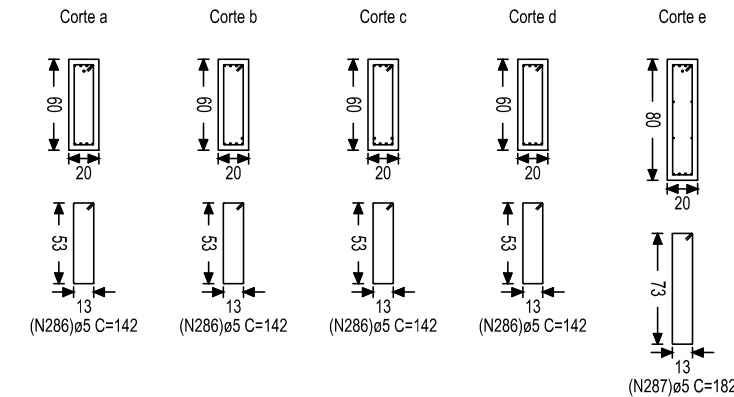
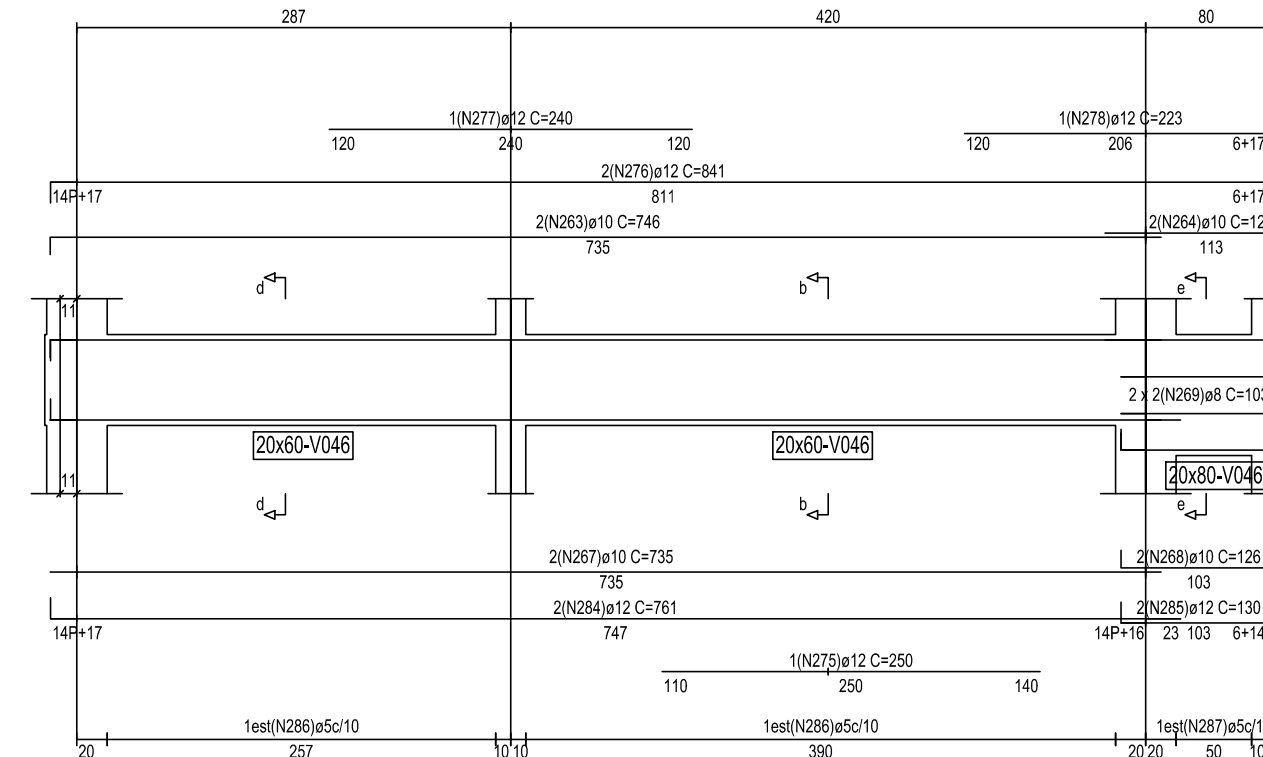
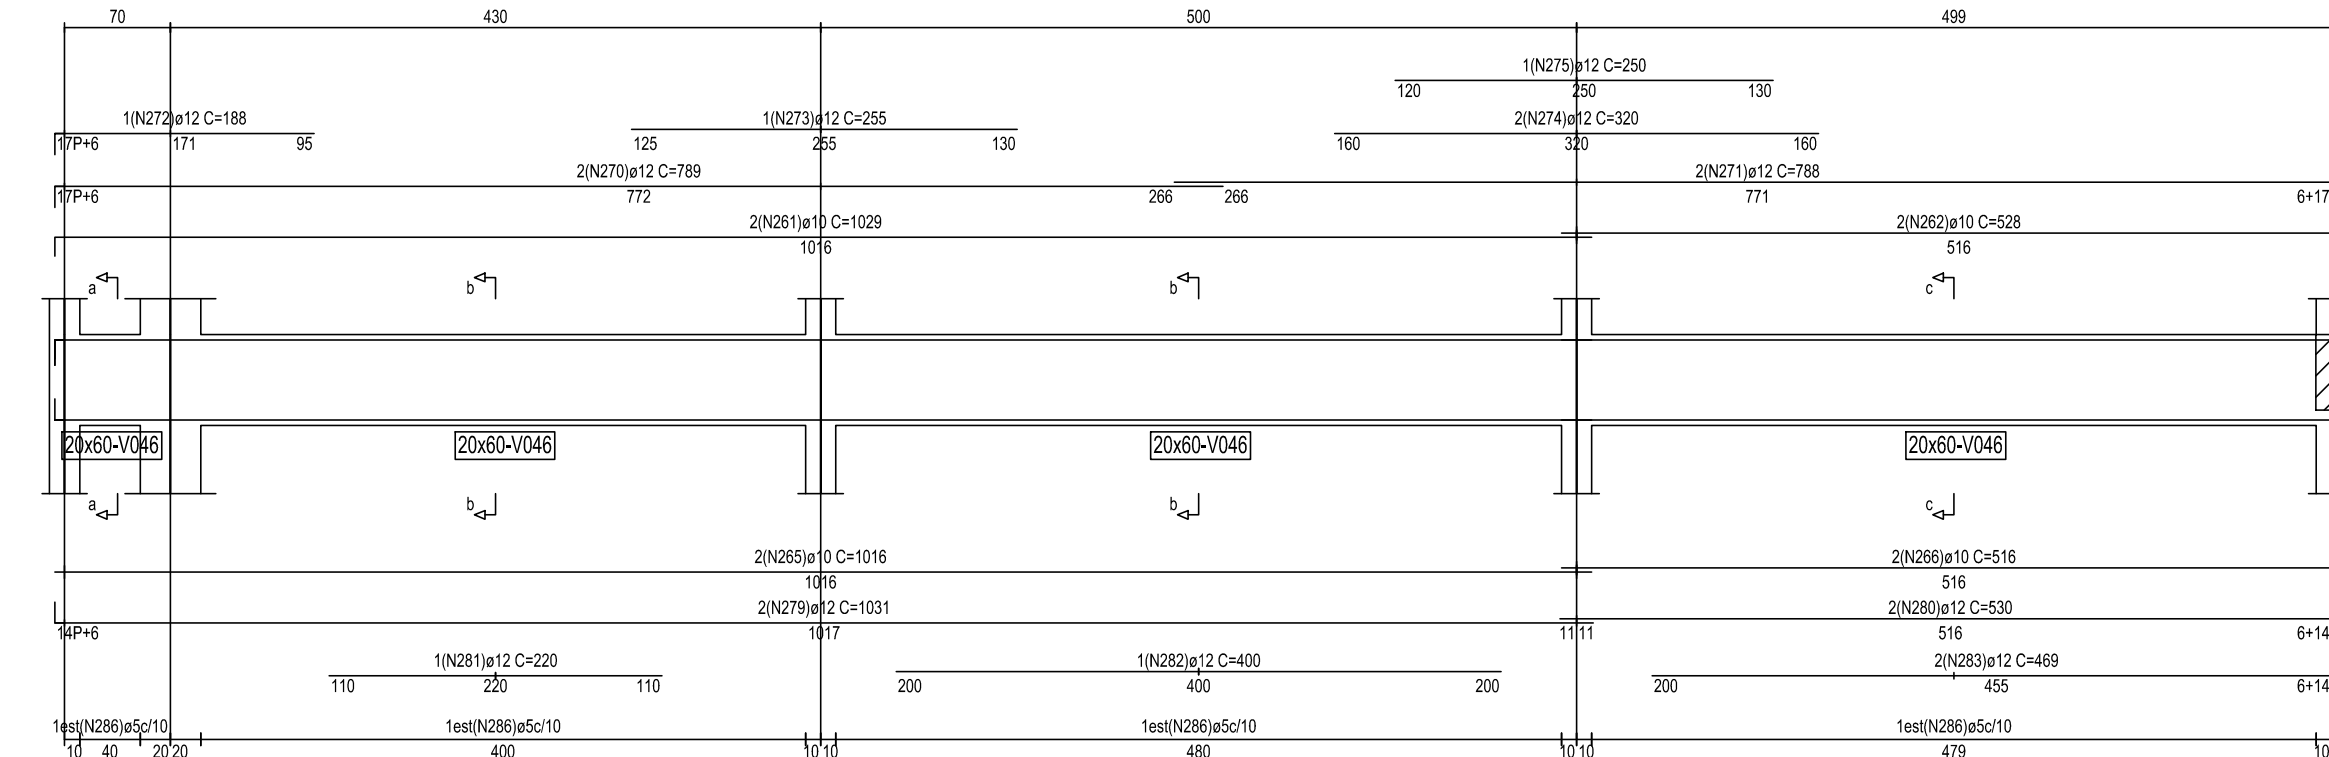




PÓRTICO: P7
COTA: 502,75
V046

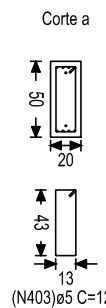




PÓRTICO: P10
COTA: 502,75
V066

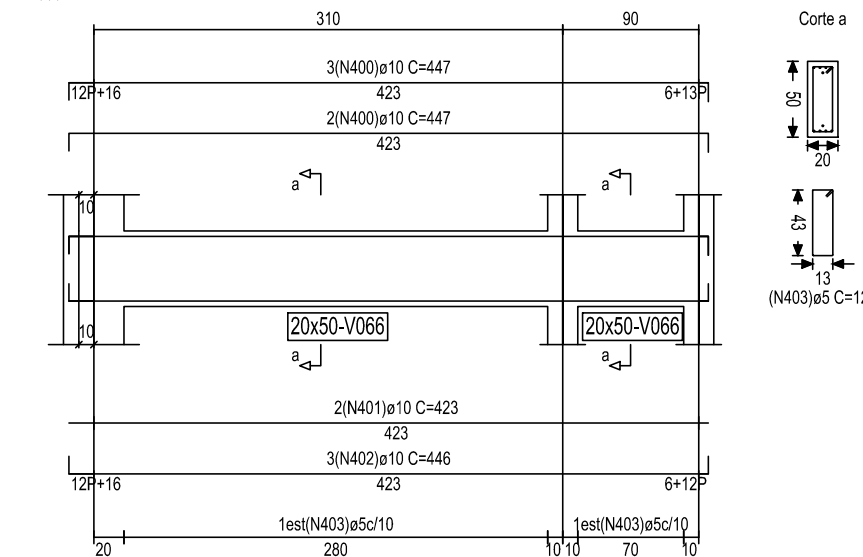



PÓRTICO: P11
COTA: 502,75
V072

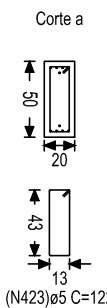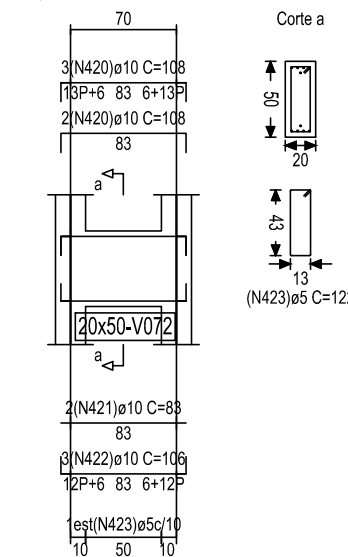



PÓRTICO: P12
COTA: 502,75
V078

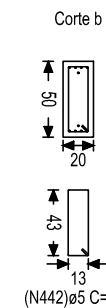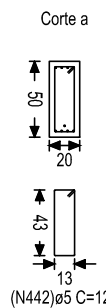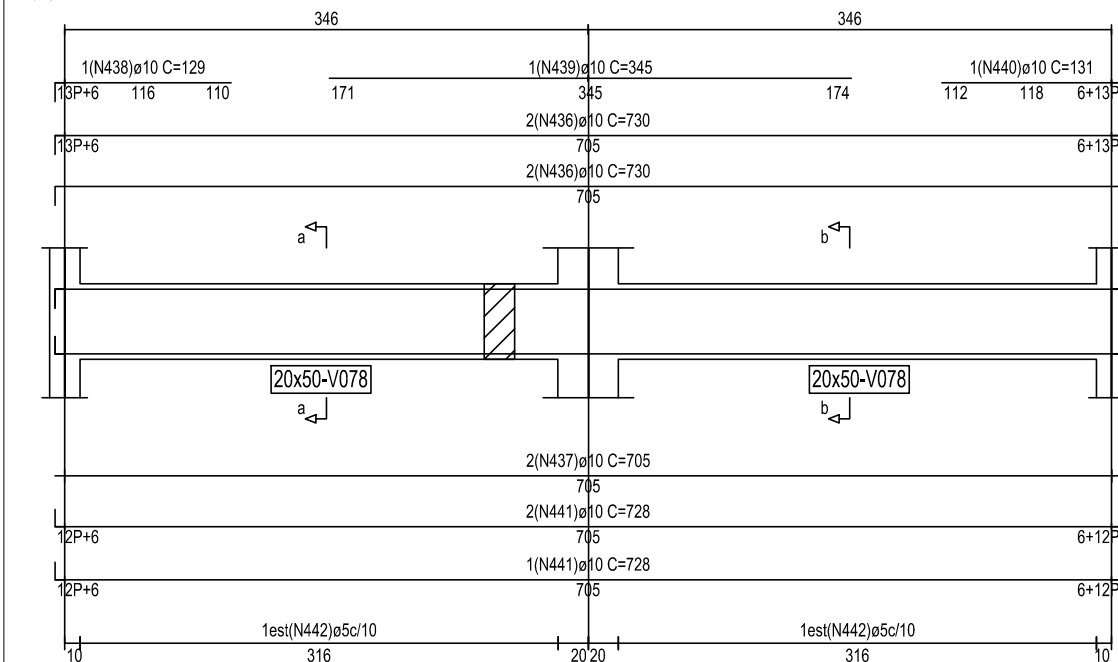



COTA: 502,75
V090

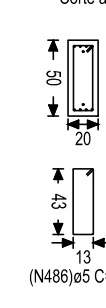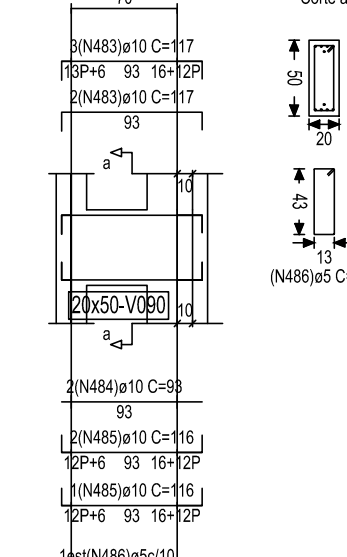



COTA: 502,75
V091

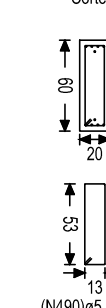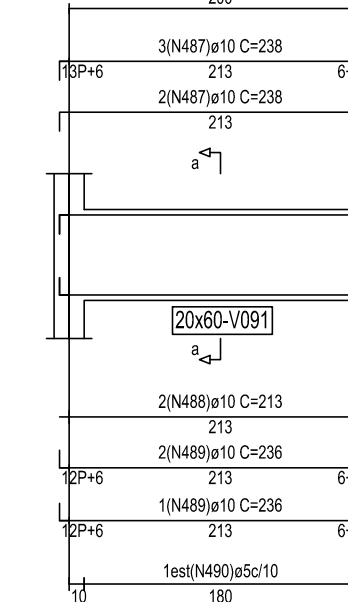

COTA: 502,75
V092

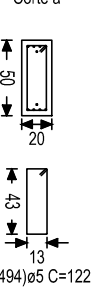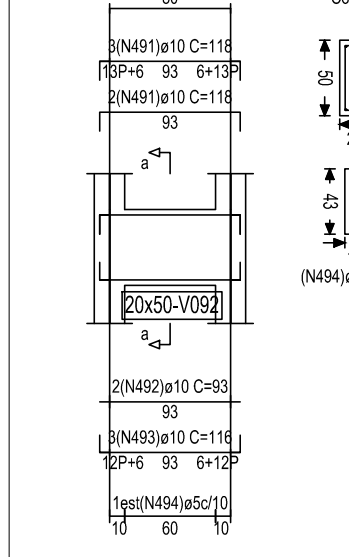

COTA: 502,75
V227

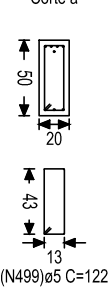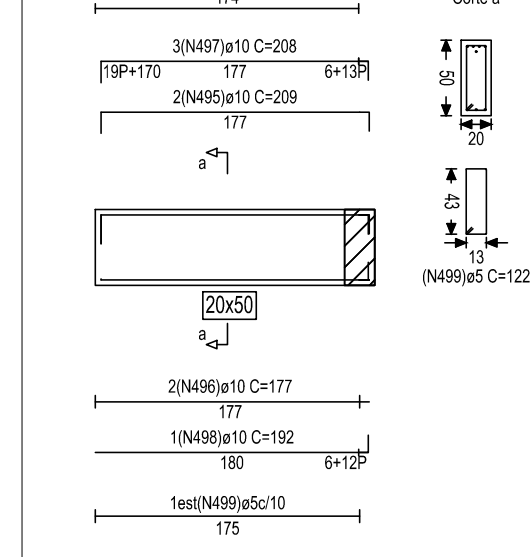

V046/V066/V072/V078/
V090/V091/V092/V227
PLANO 502,75
ESCALA 1 : 50
28/36

DESENHO ELABORADO EM ZWCAD