




PÓRTICO: P1
COTA: 509,25
V006

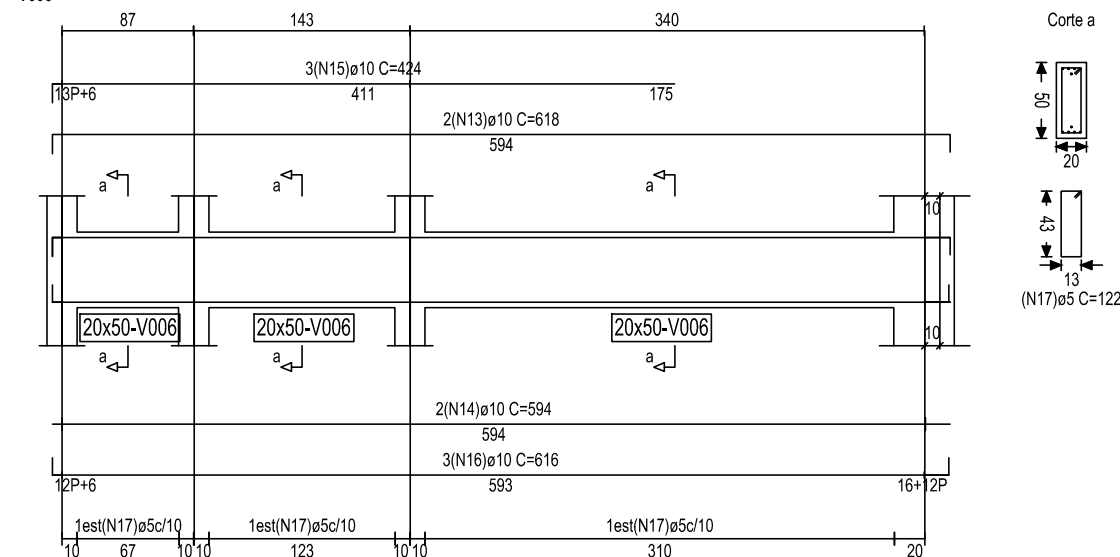


PÓRTICO: P2
COTA: 509,25
V014

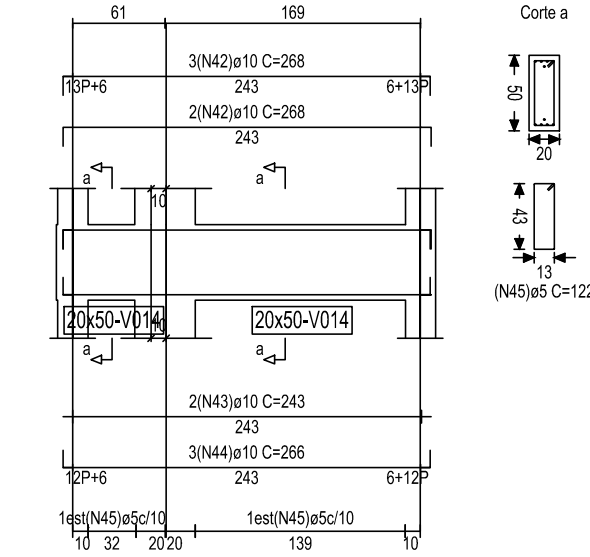


PÓRTICO: P3
COTA: 509,25
V022

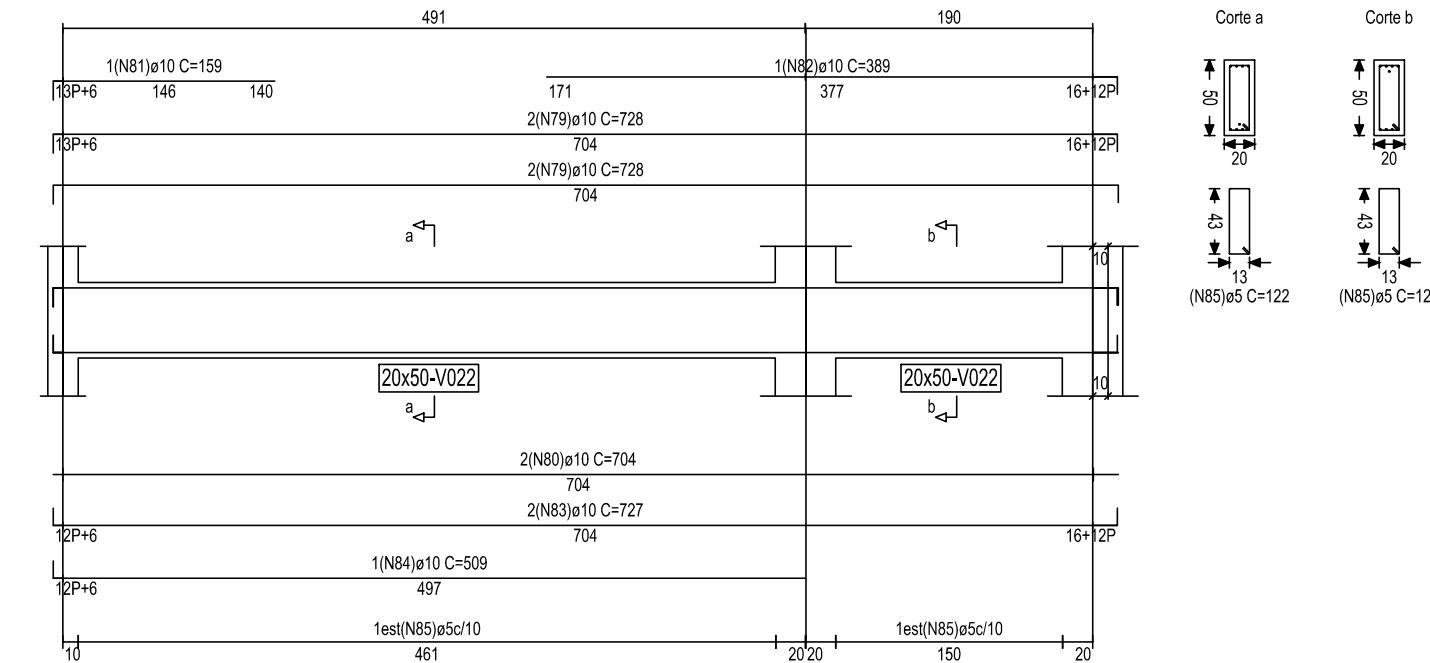


PÓRTICO: P5
COTA: 509,25
V036

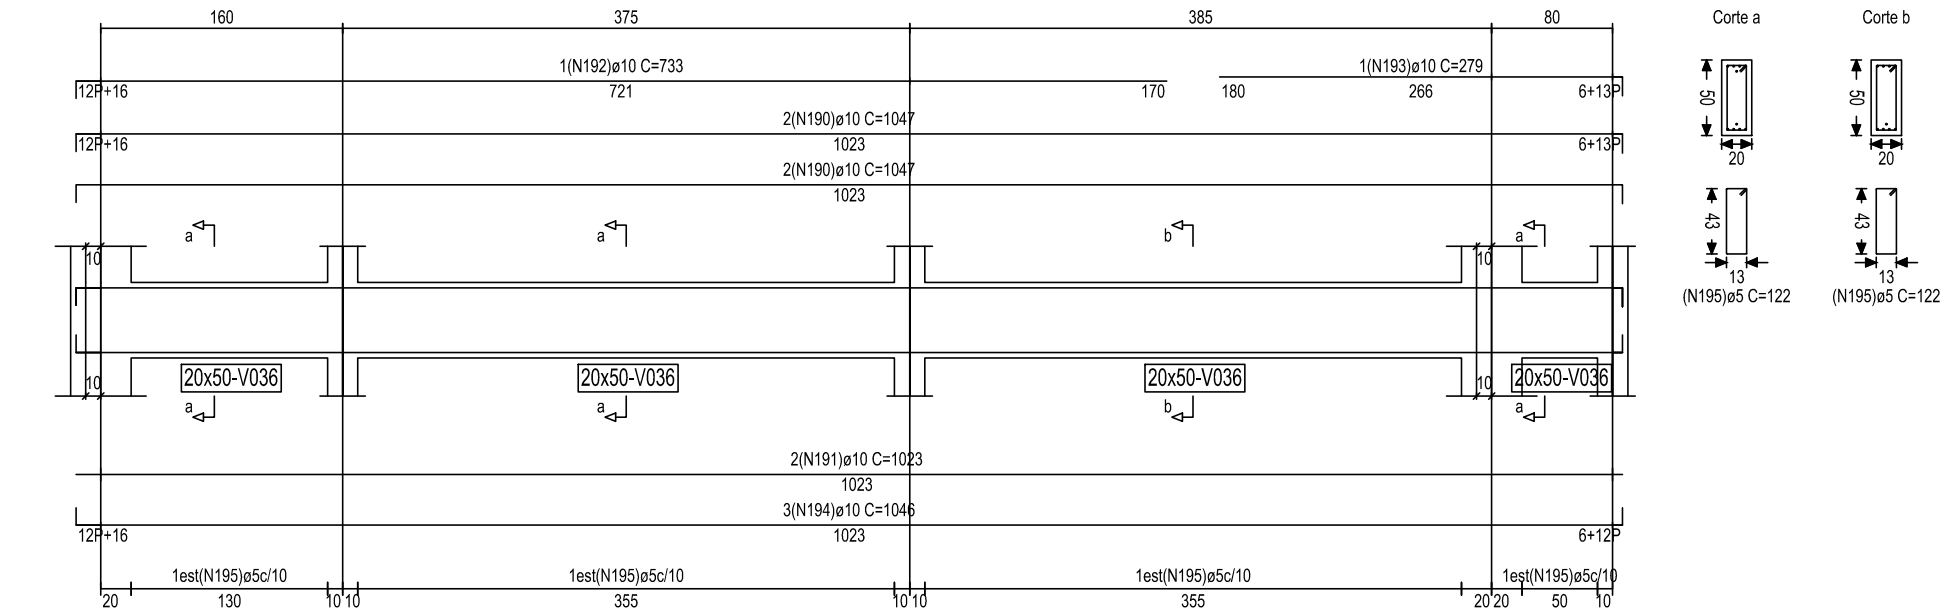

PÓRTICO: P4
COTA: 509,25
V030

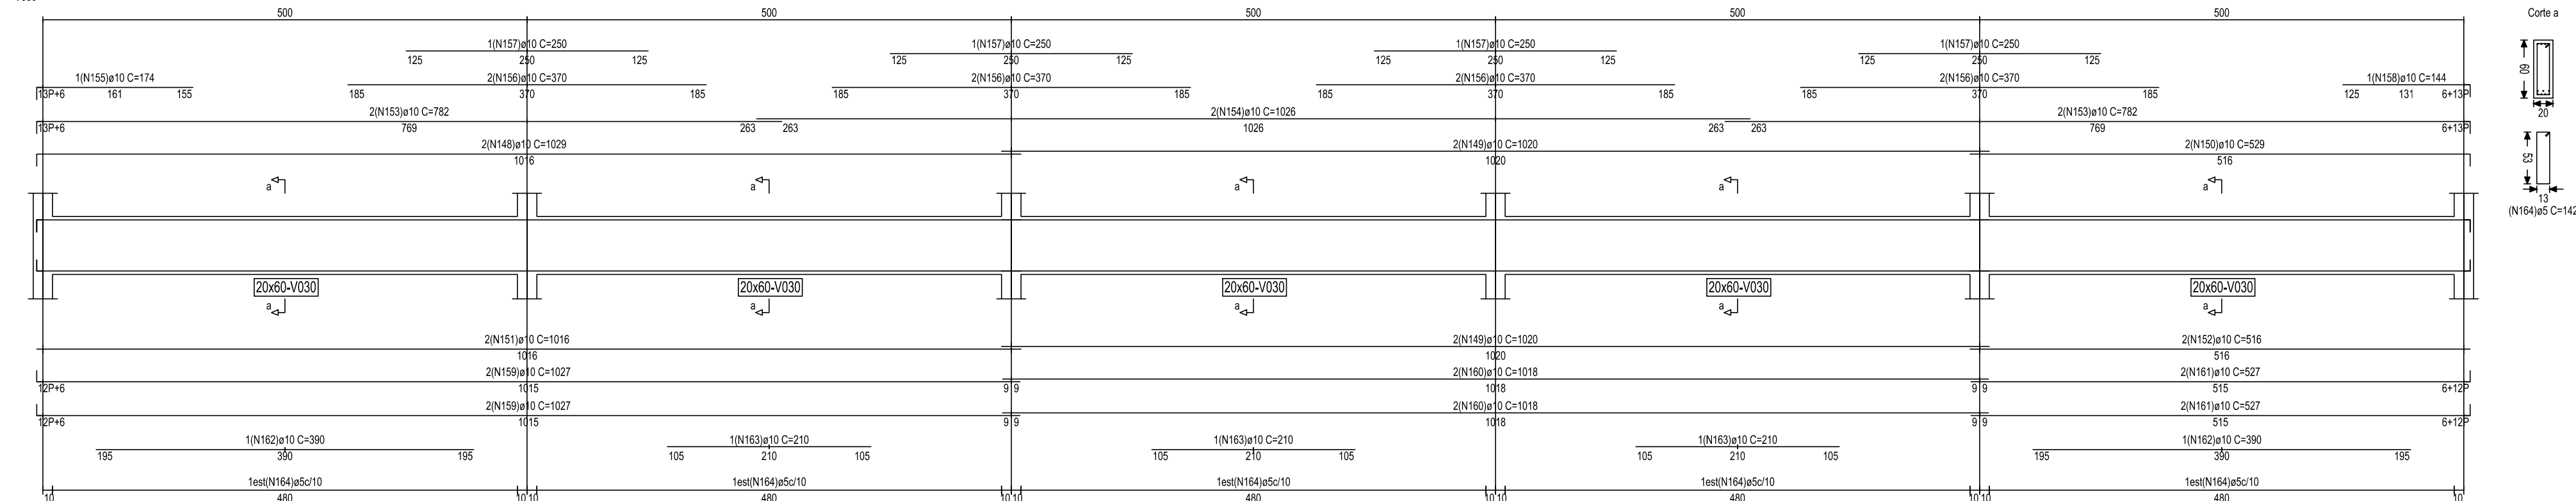

PÓRTICO: P6
COTA: 509,25
V042

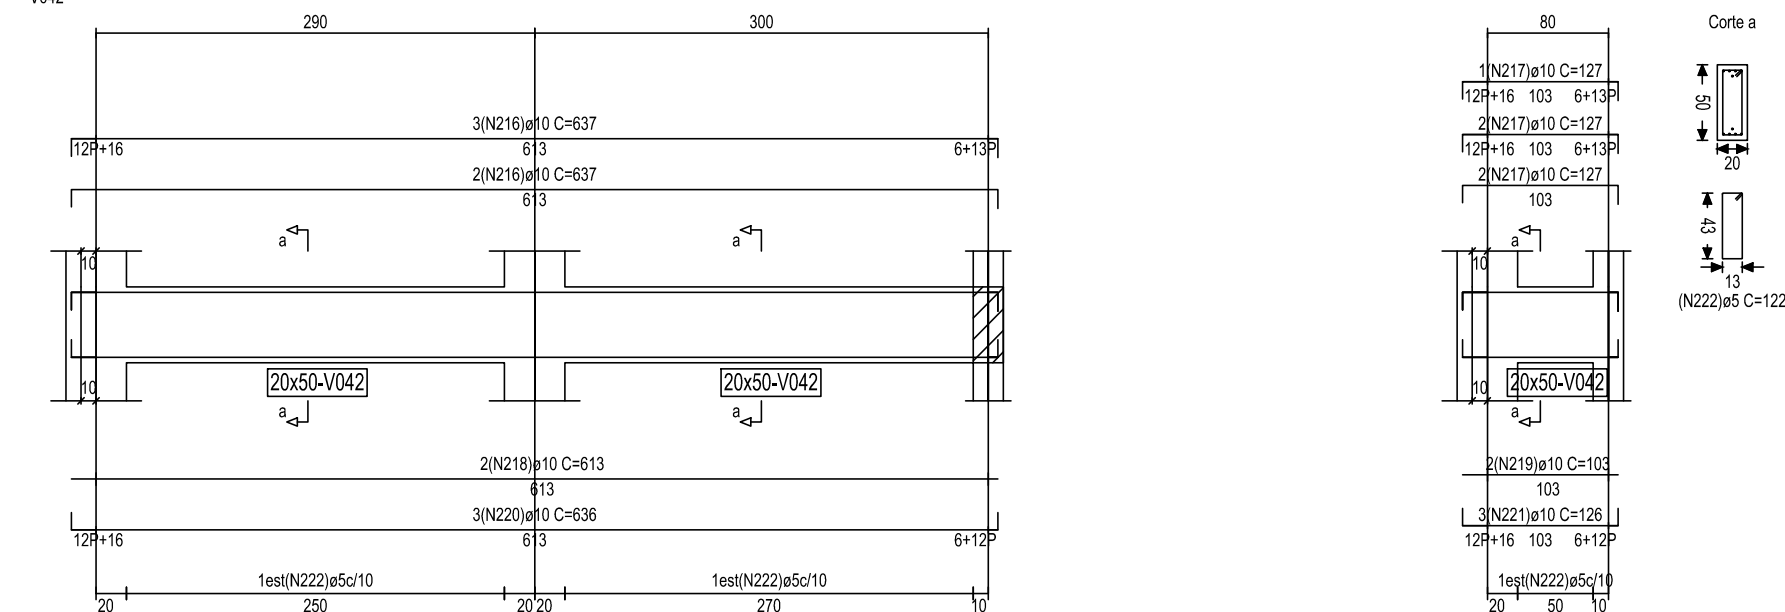

V006/V014/V022/V030/
V036/V042
PLANO 509,25
ESCALA 1 : 50
31/36