
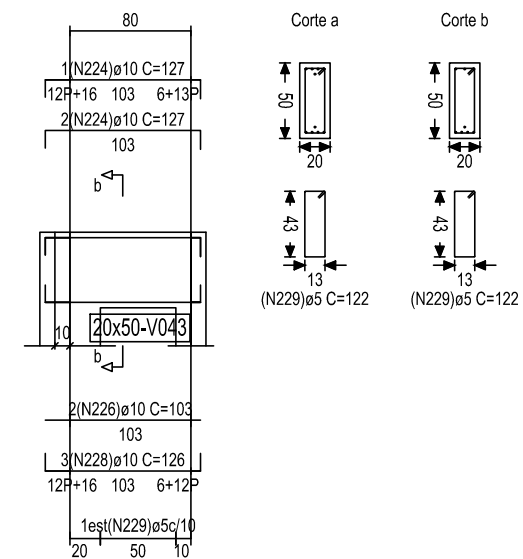
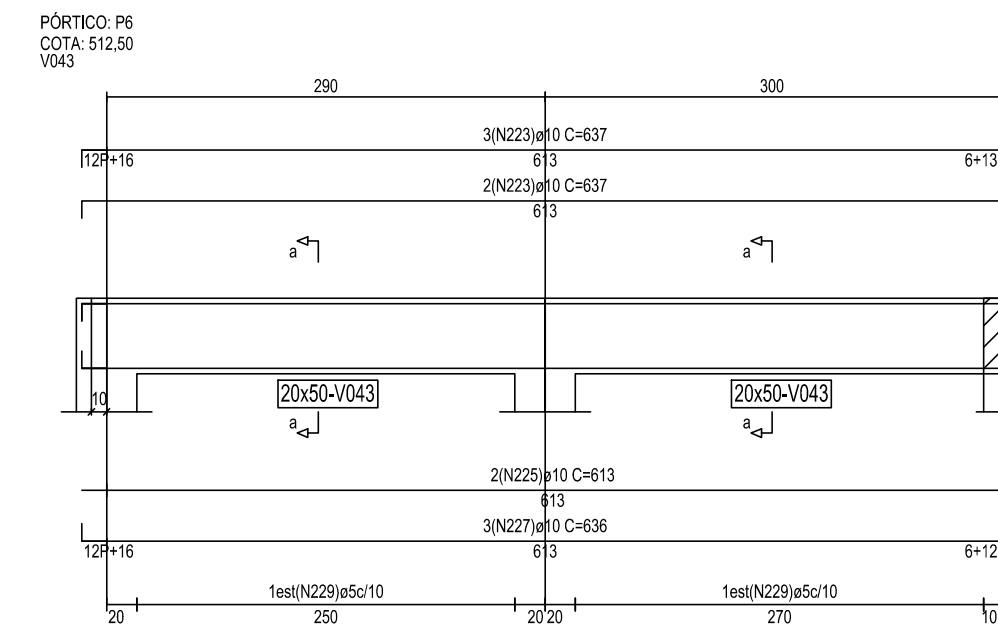
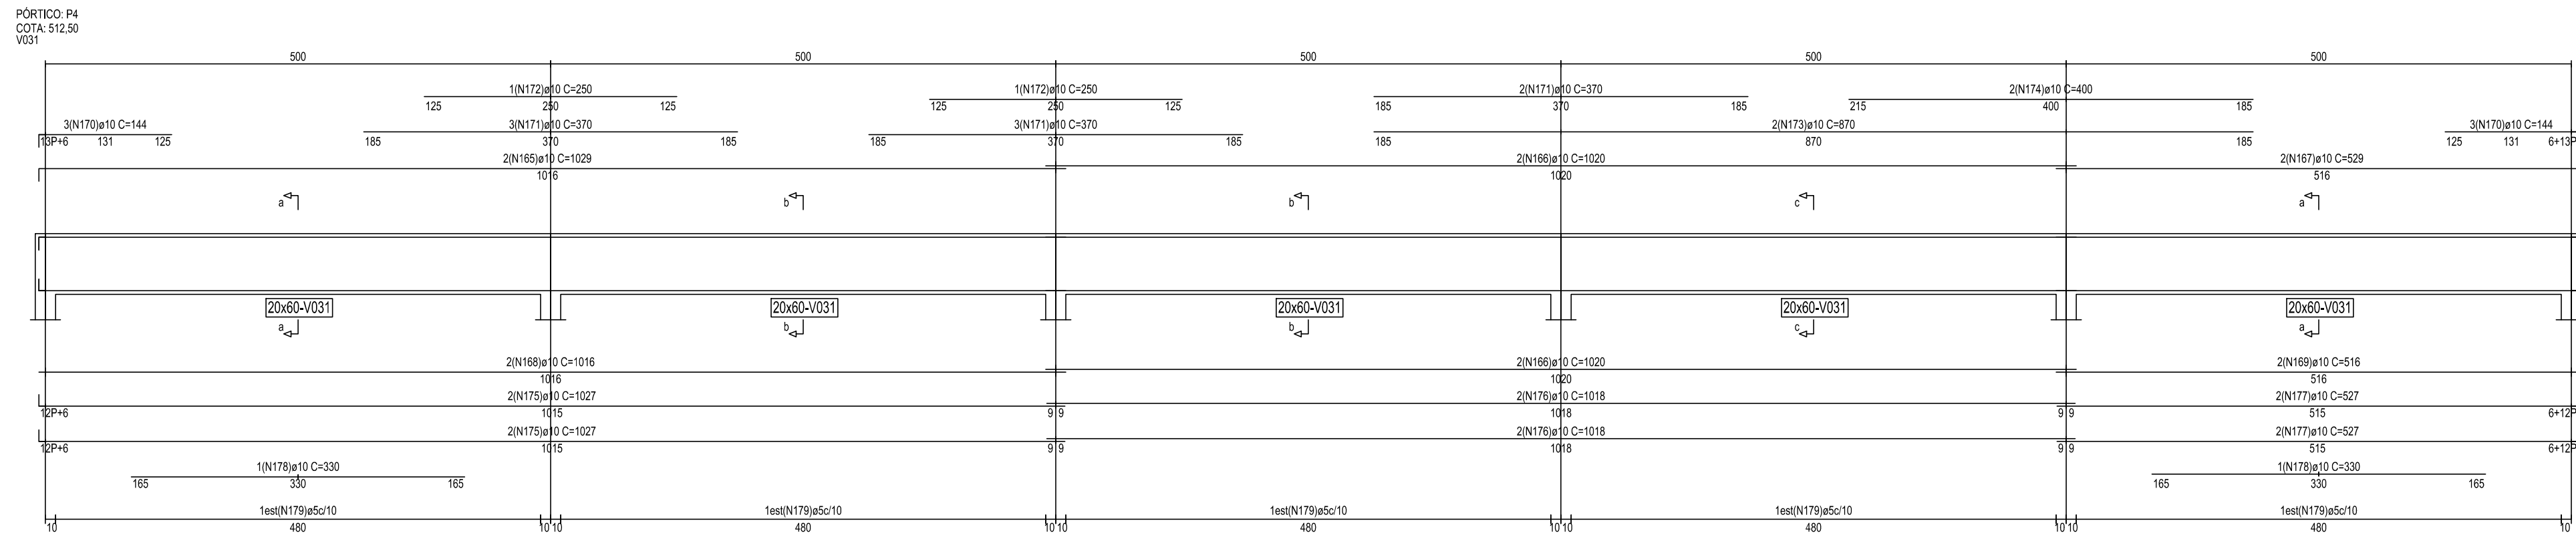
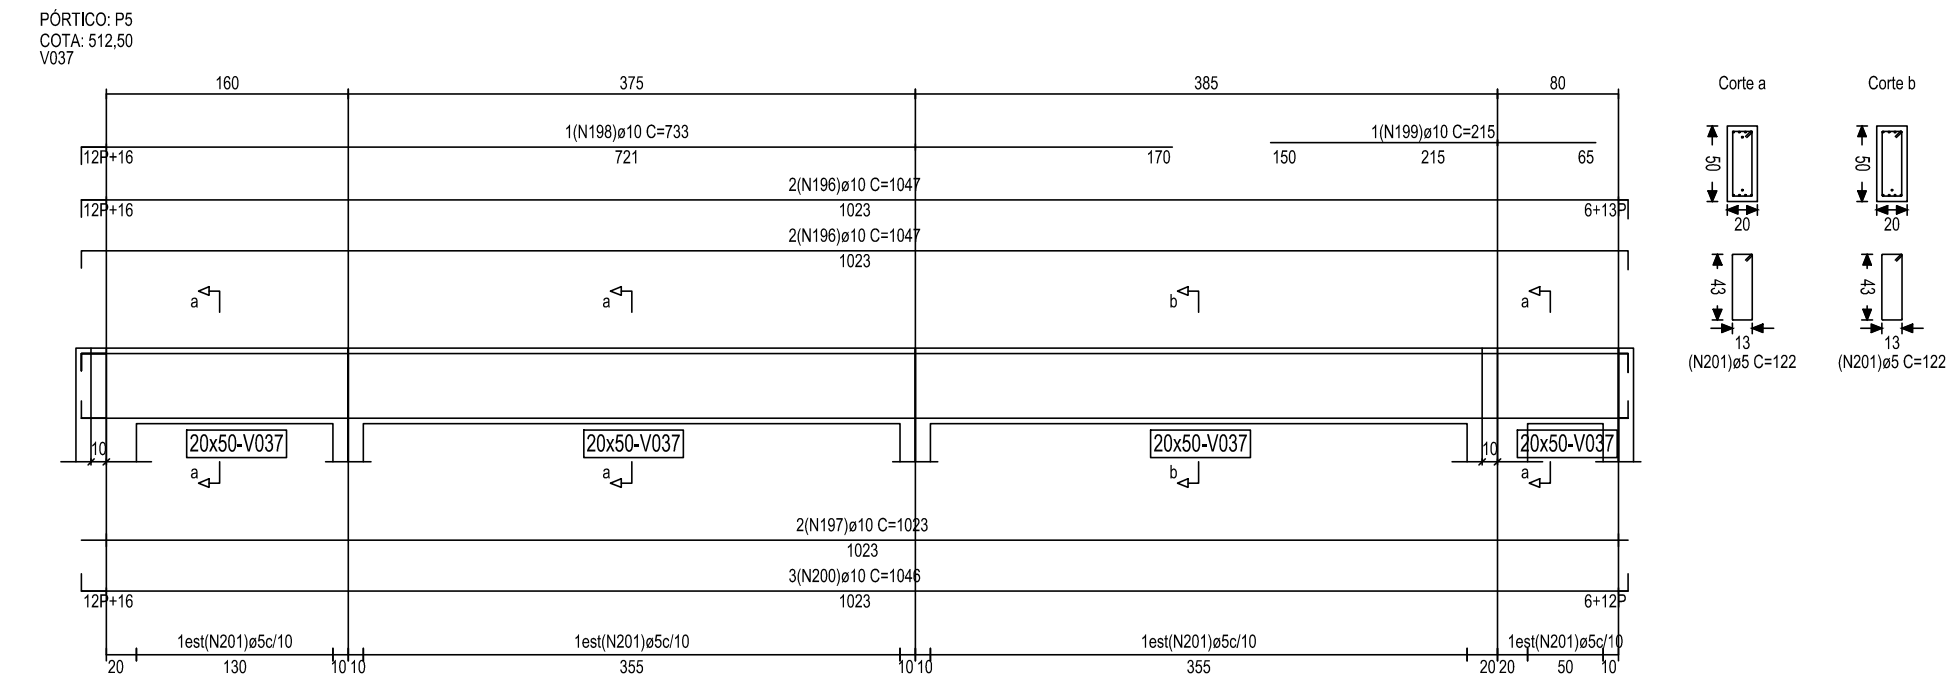
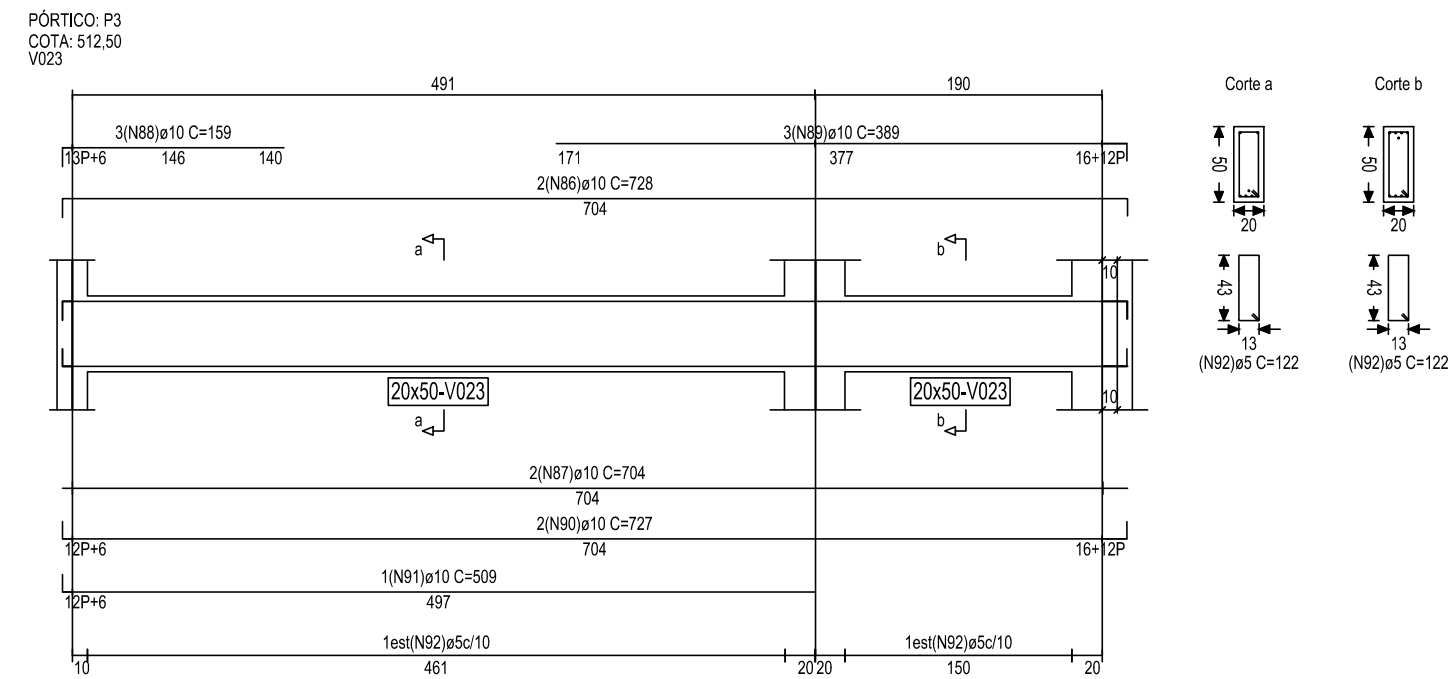
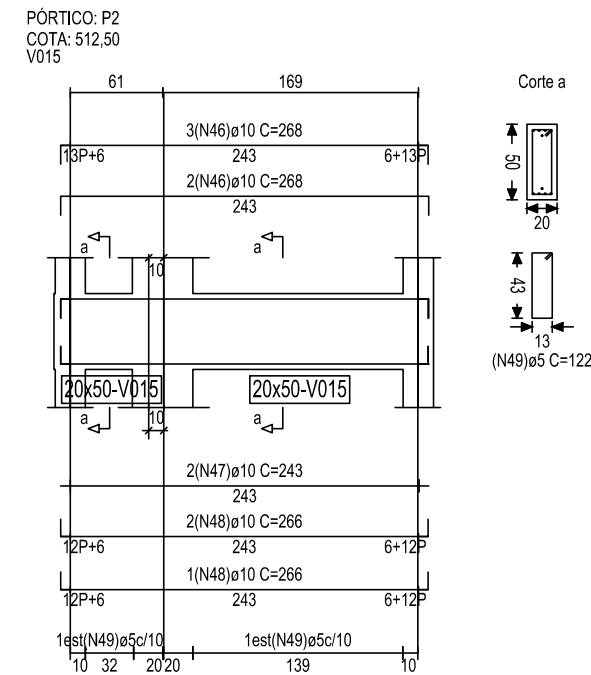


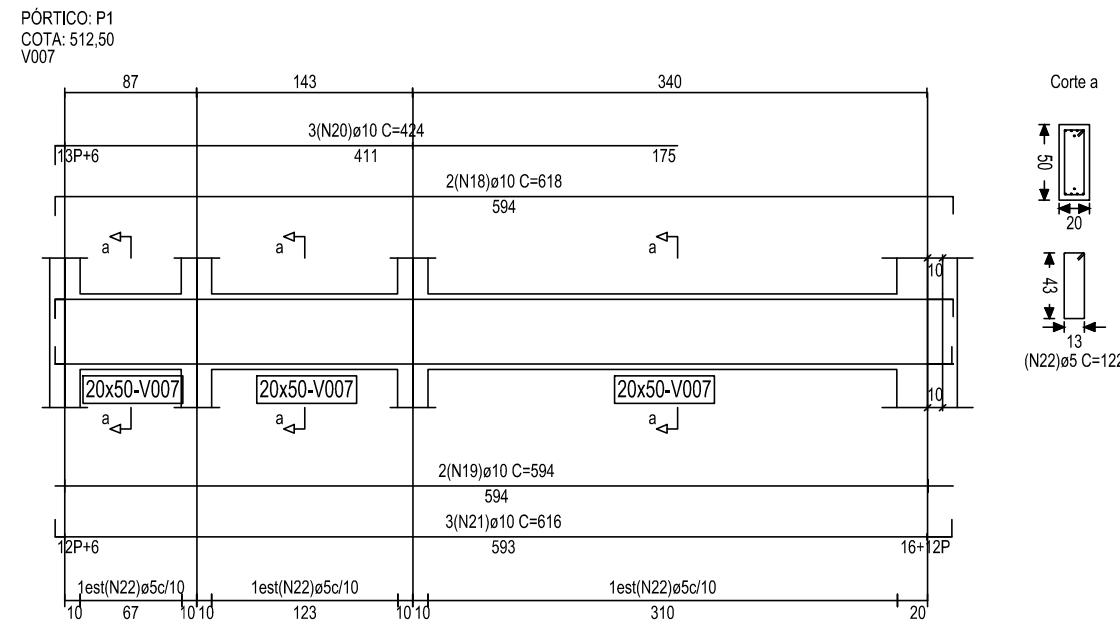

V007/V015/V023/V031/
V037/V043
PLANO 512,50
ESCALA 1 : 50
33/36