

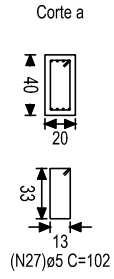
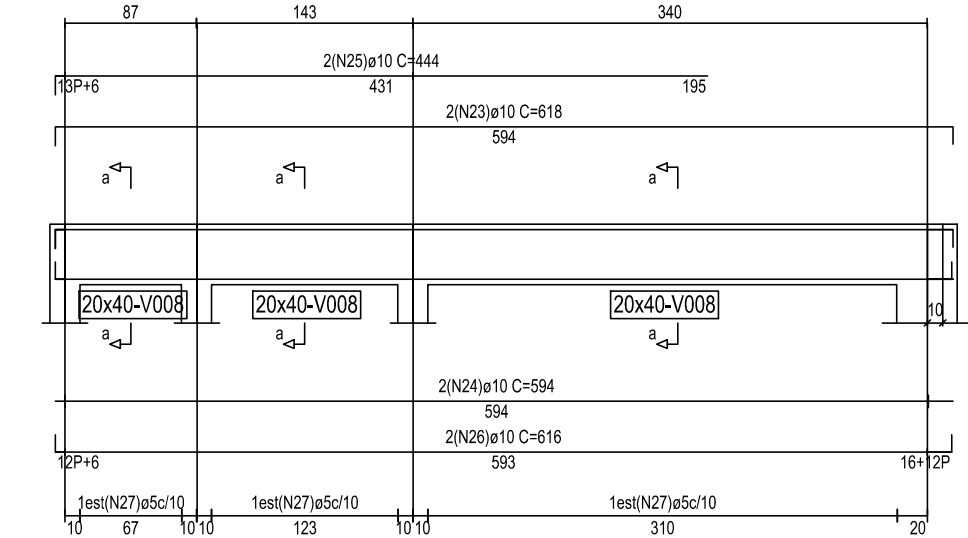




PÓRTICO: P1
COTA: 1725
V008

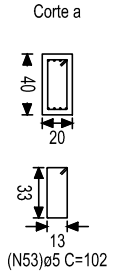



PÓRTICO: P2
COTA: 1725
V016

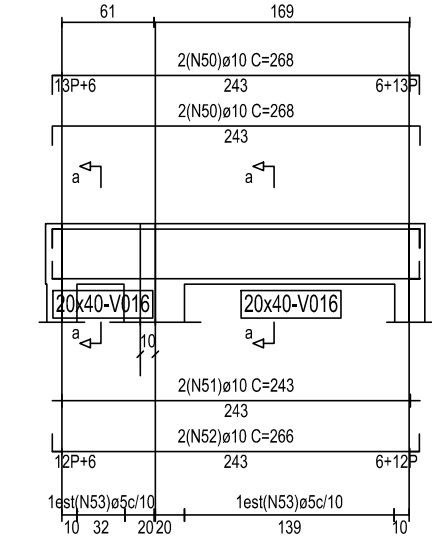



PÓRTICO: P3
COTA: 1725
V024

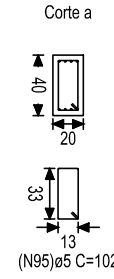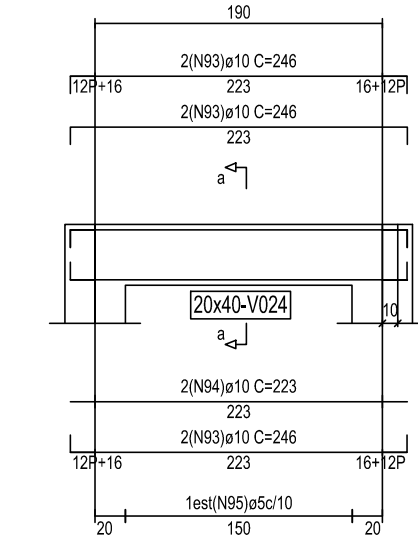



PÓRTICO: P7
COTA: 1725
V050

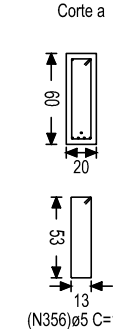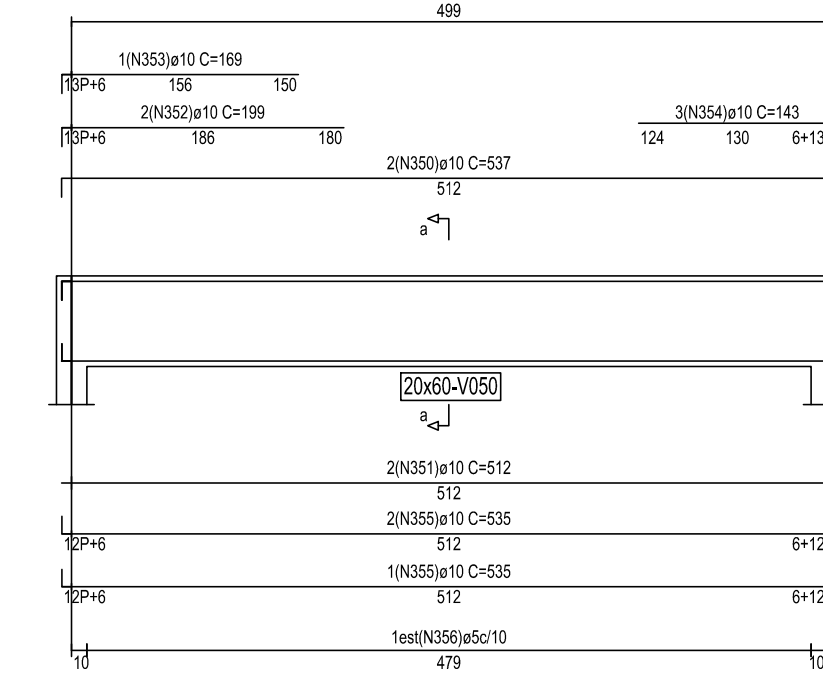



PÓRTICO: P9
COTA: 1725
V063

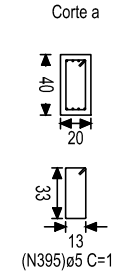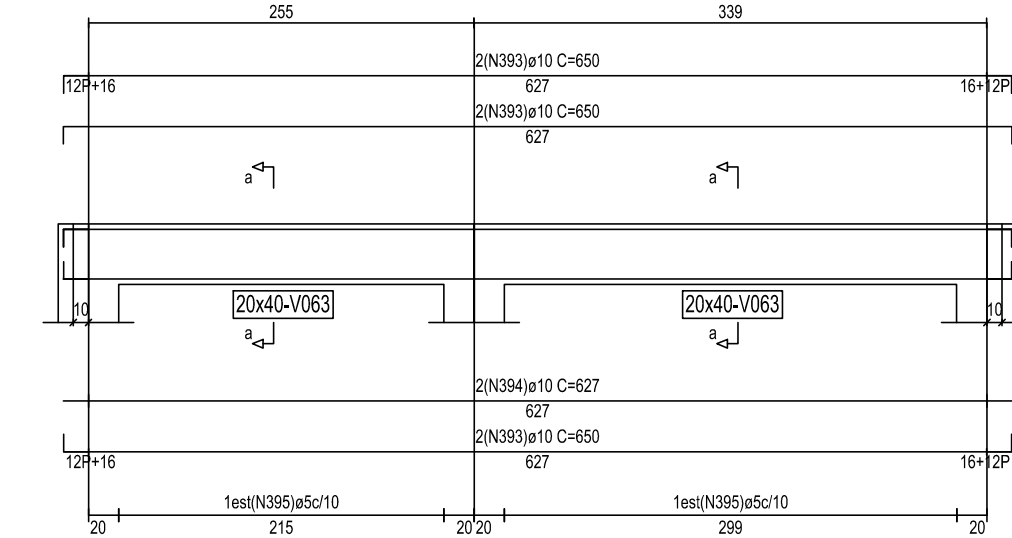

PÓRTICO: P12
COTA: 1725
V082

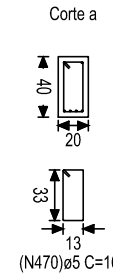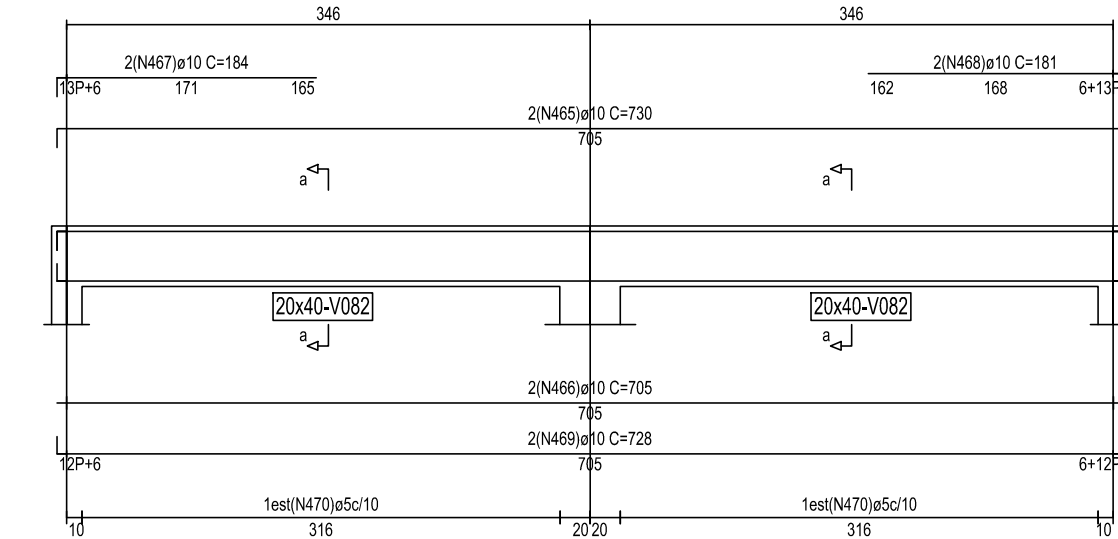

COTA: 1725
V102

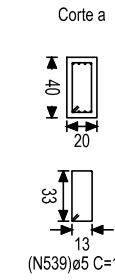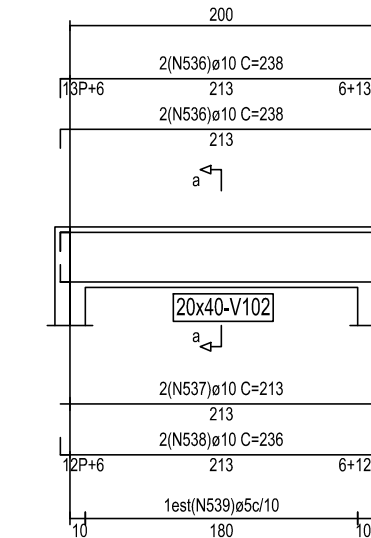

V008/V016/V024/V050/
V063/V082/V102
PLANO 514,00
ESCALA 1 : 50
35/36