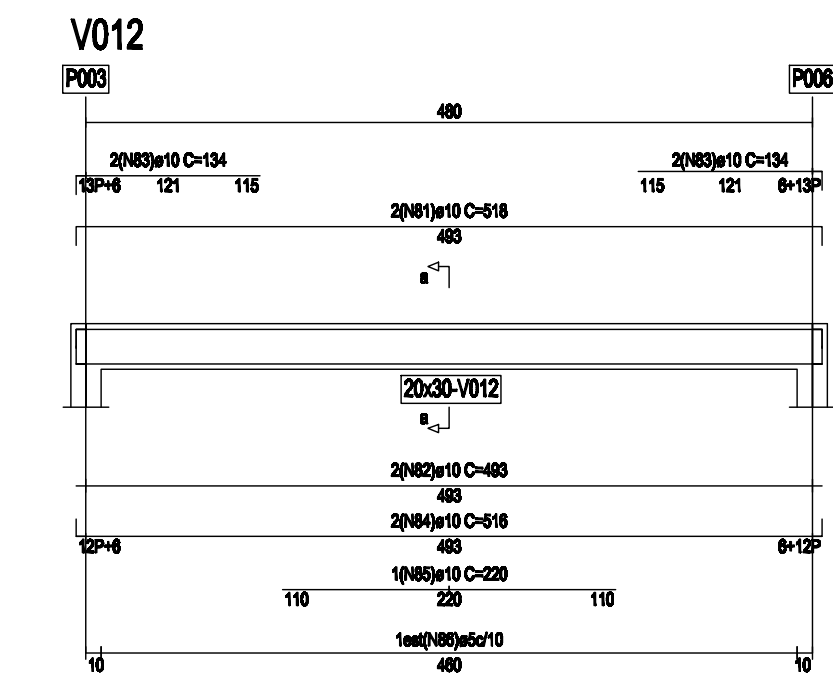
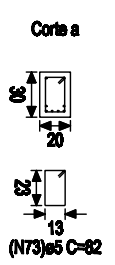
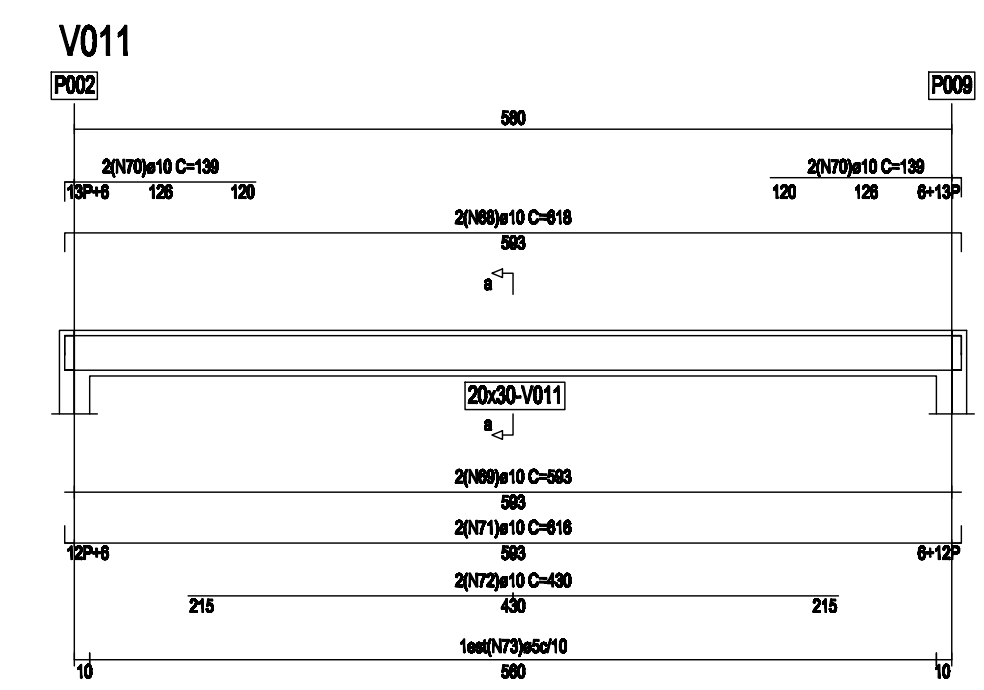
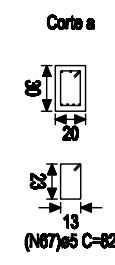
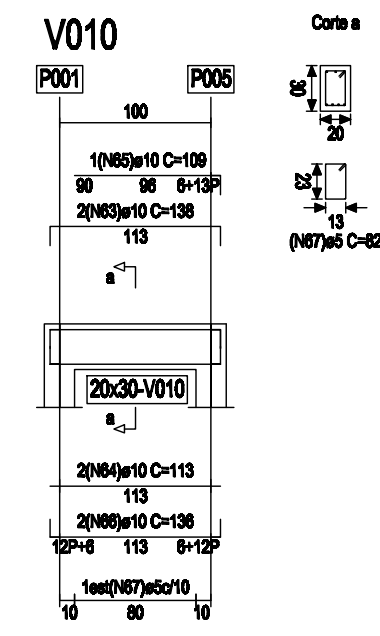
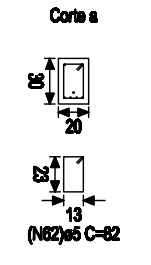
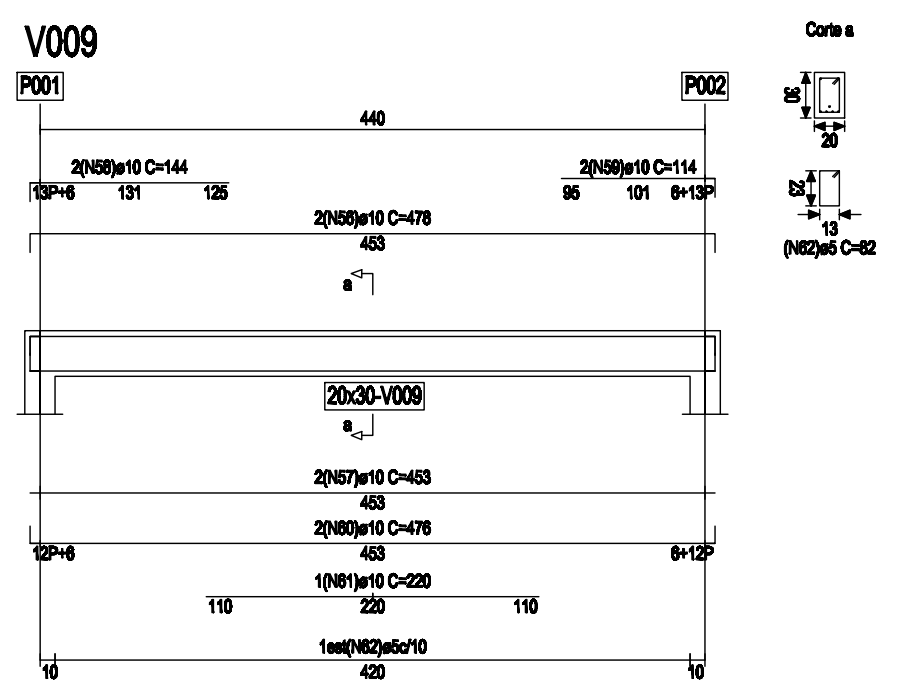
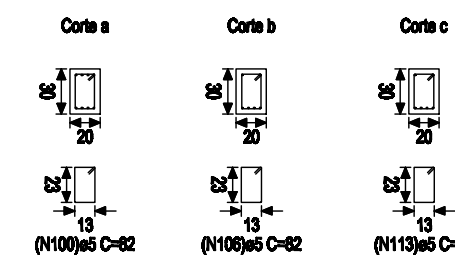
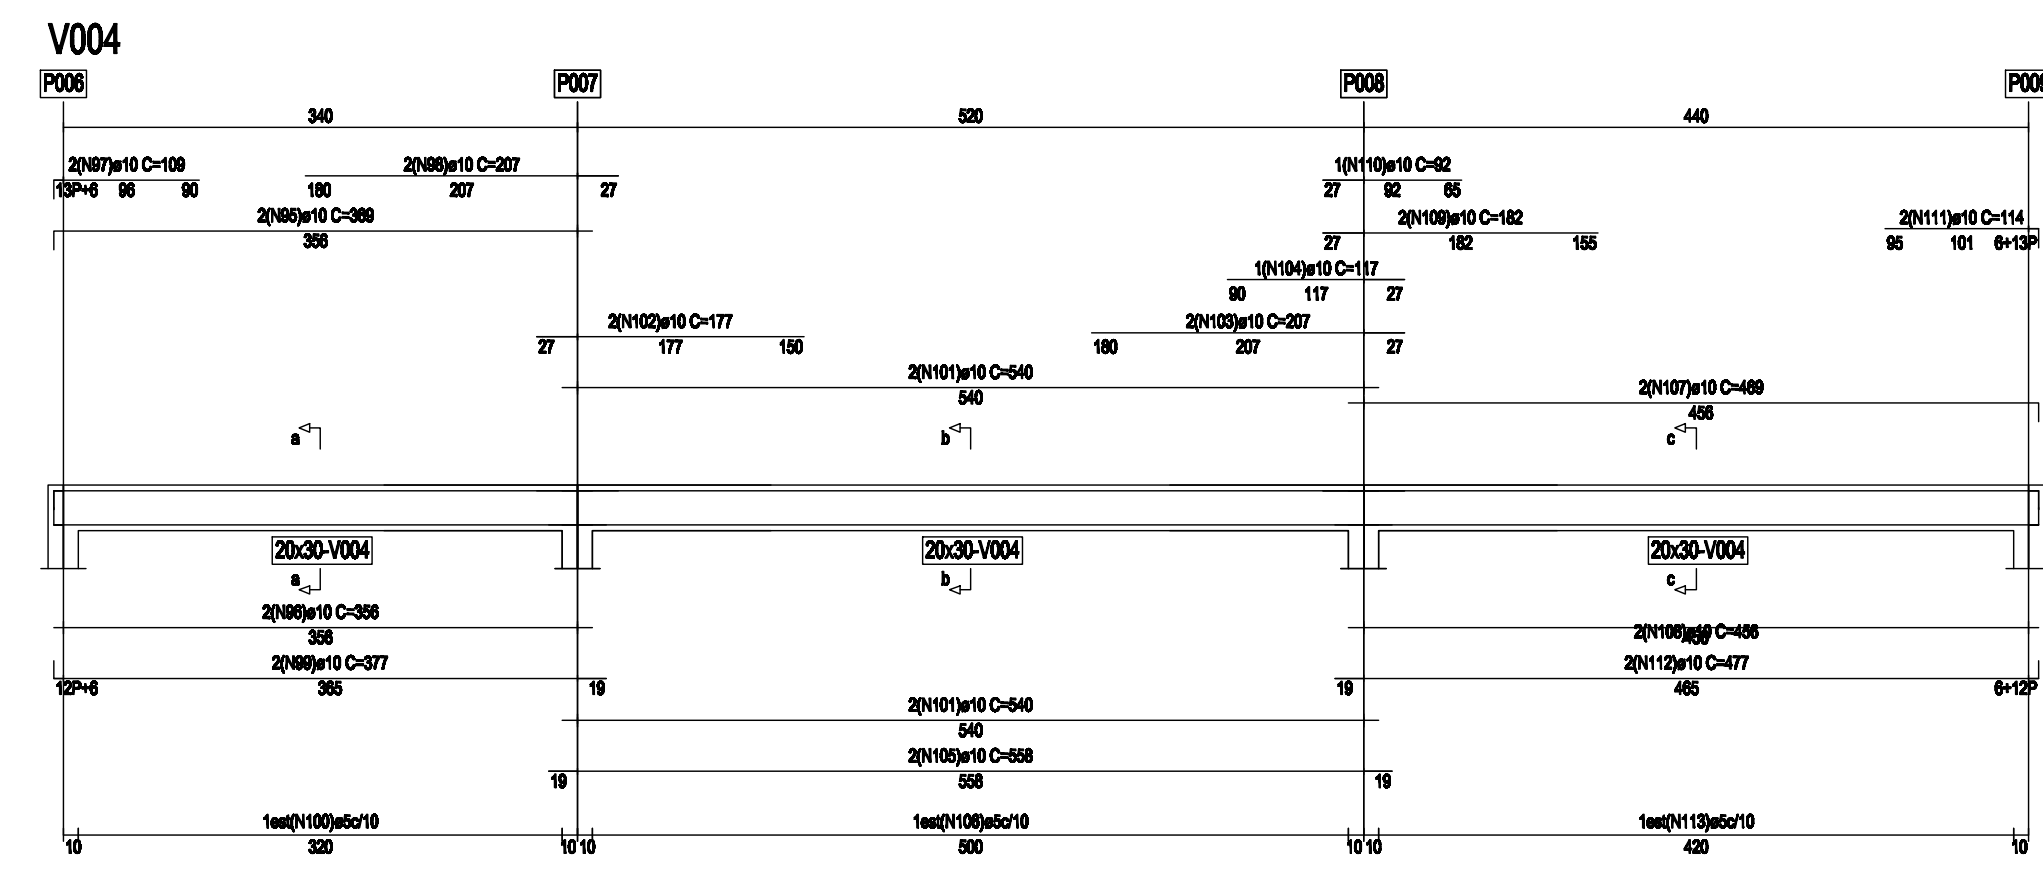
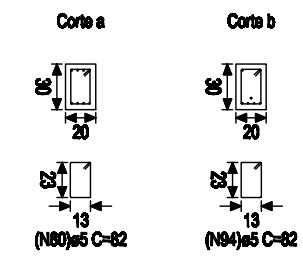
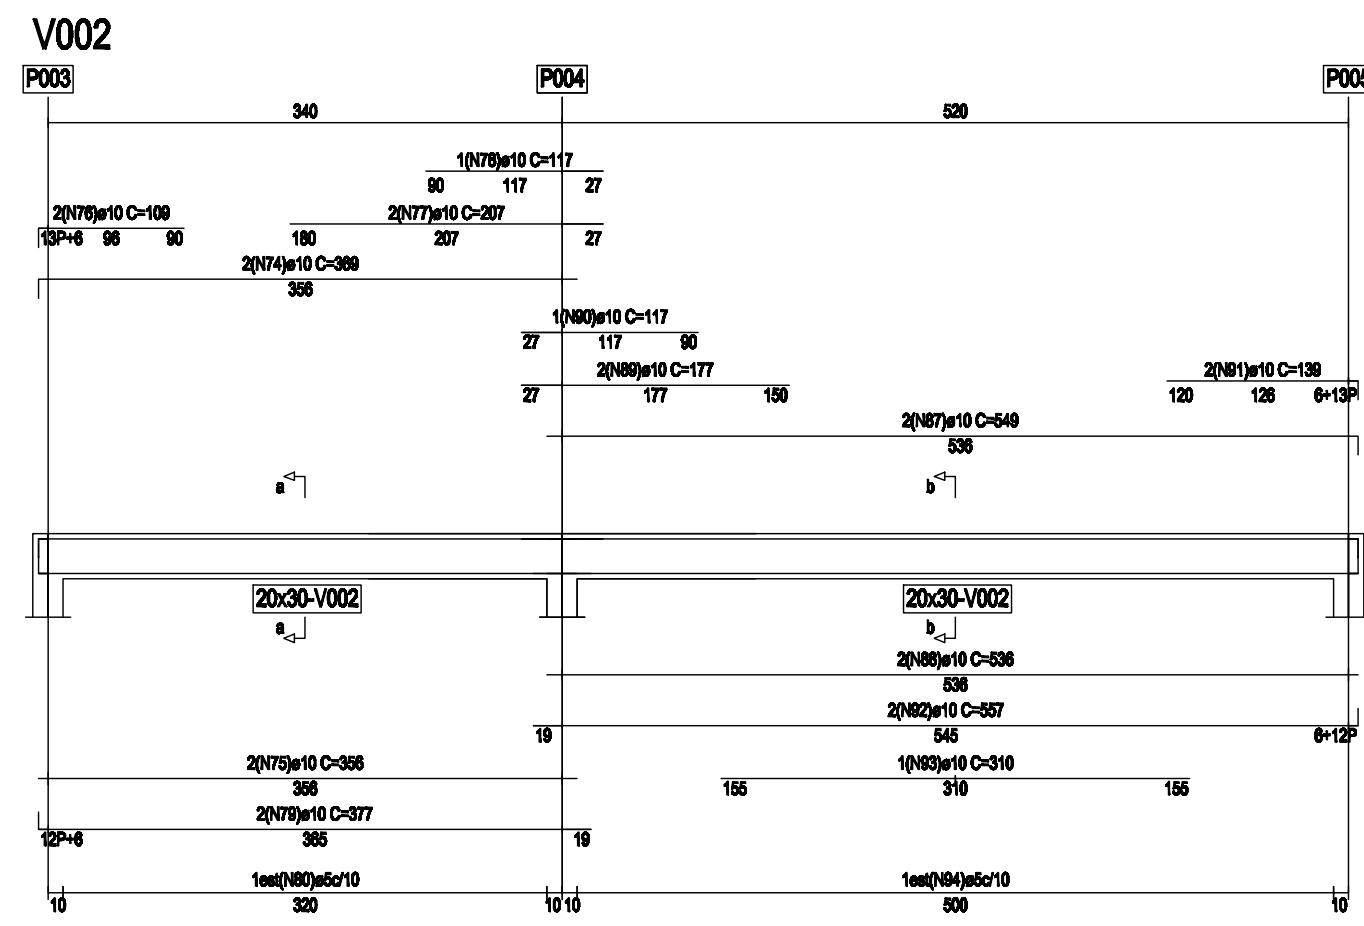


V002/V004/V009/V010/
V011/V012
PLANO 501,67
ESCALA 1 : 50
04/05