

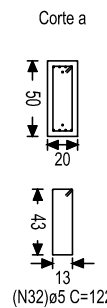
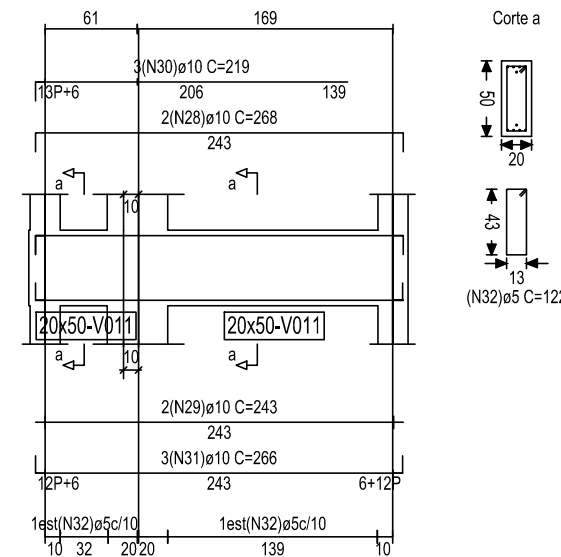
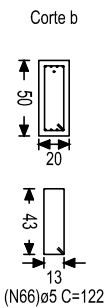






PÓRTICO: P2
COTA: 499,50
V011

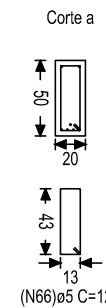




PÓRTICO: P3
COTA: 499,50
V019

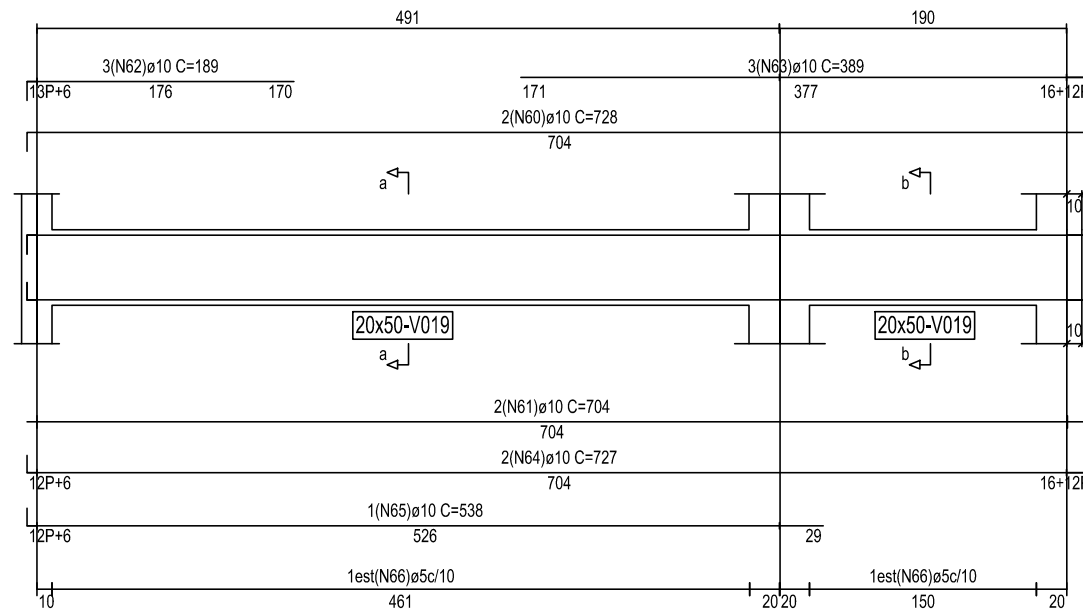



PÓRTICO: P7
COTA: 499,50
V045

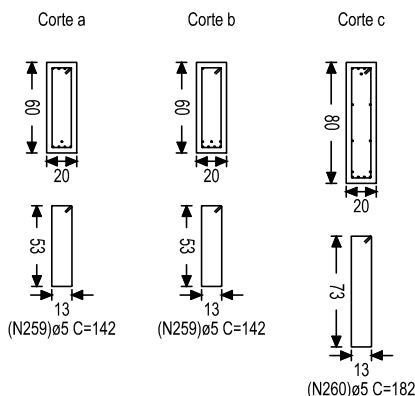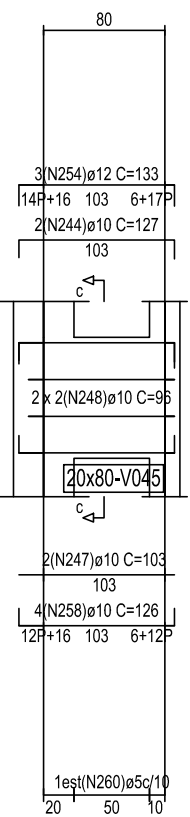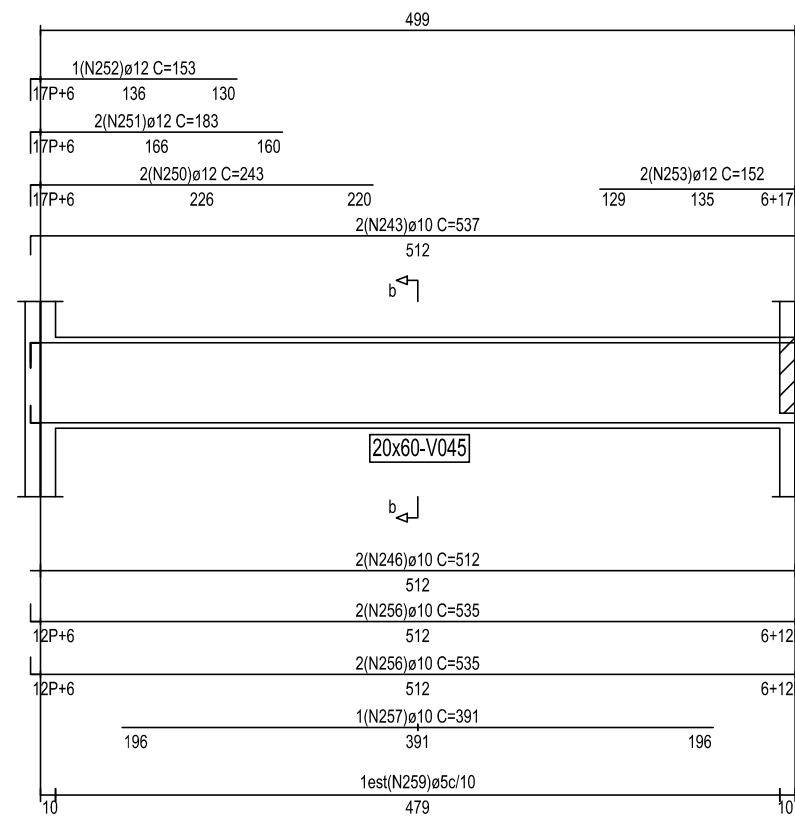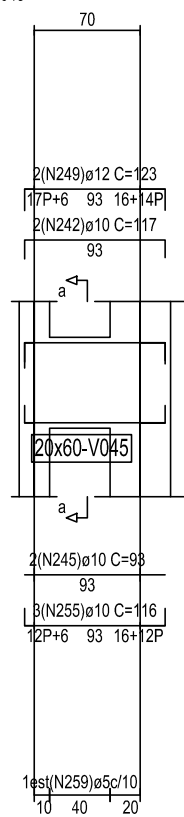


PÓRTICO: P4
COTA: 499,50
V027 - INVERTIDA

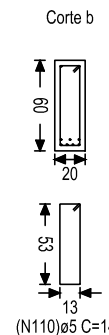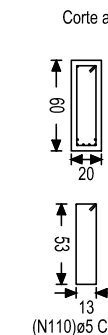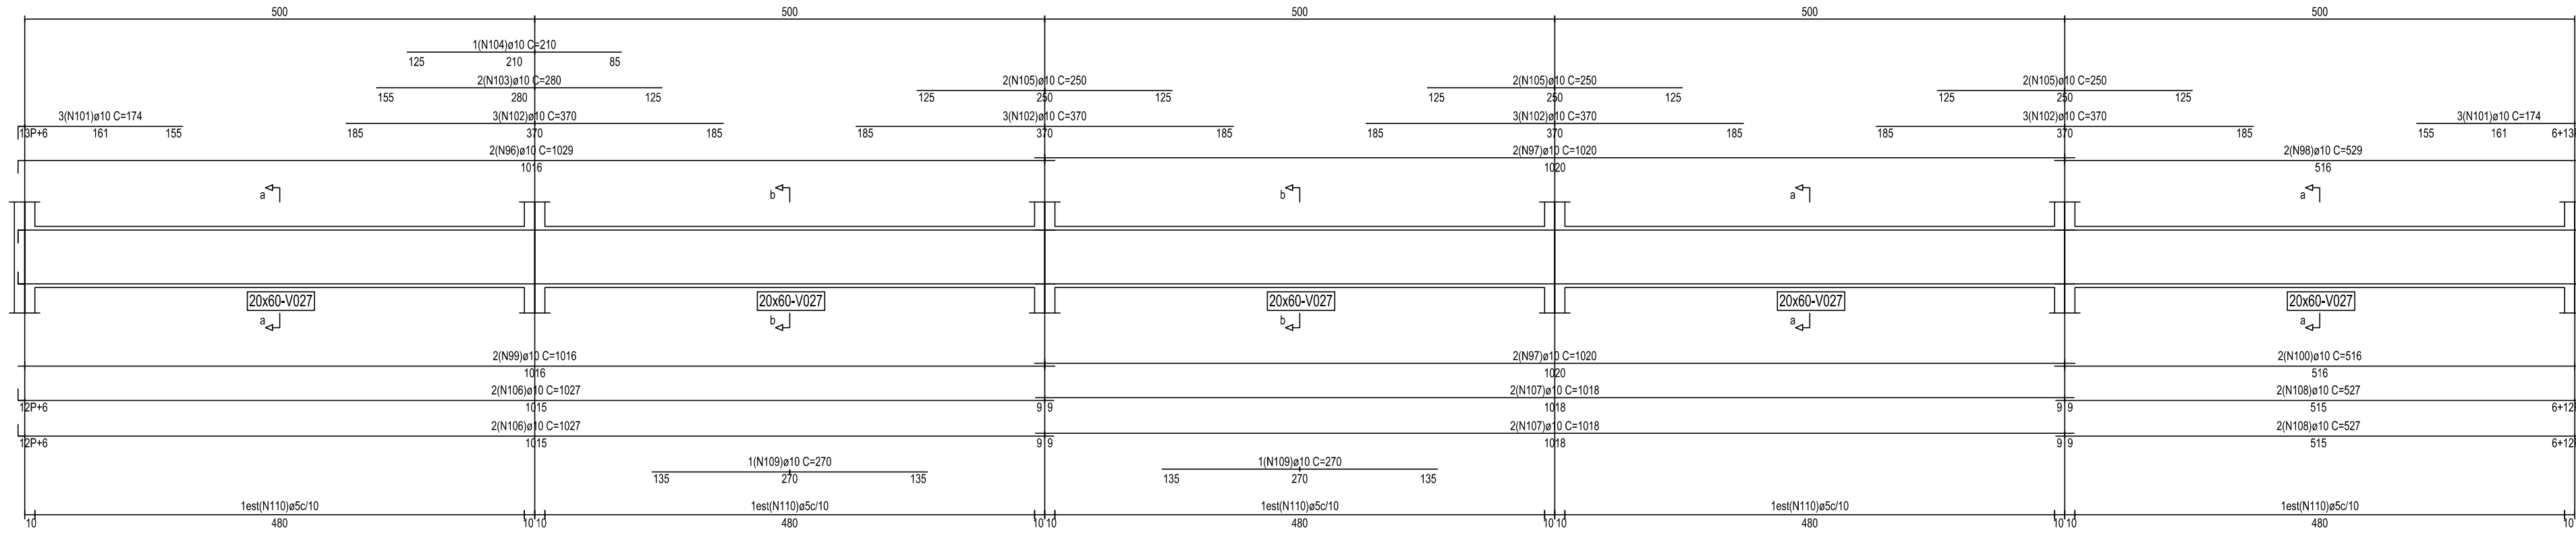



PÓRTICO: P10
COTA: 499,50
V065

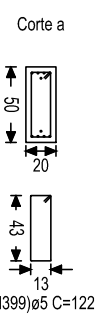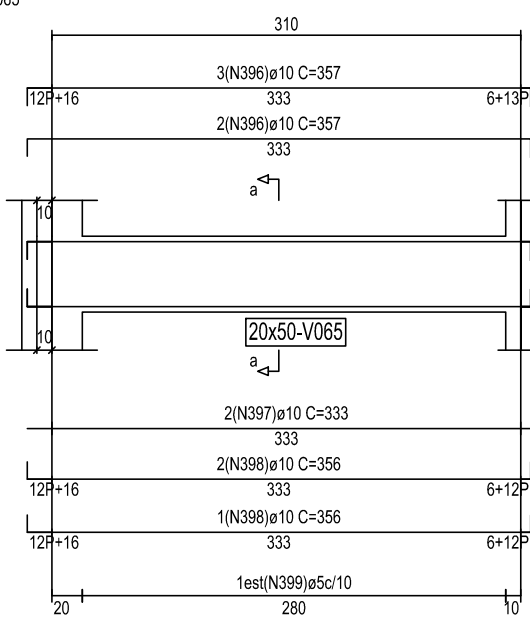

COTA: 499,50
V087

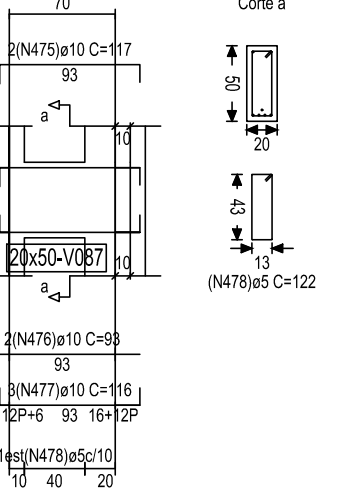

COTA: 499,50
V088

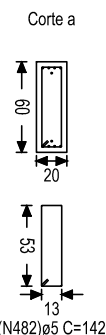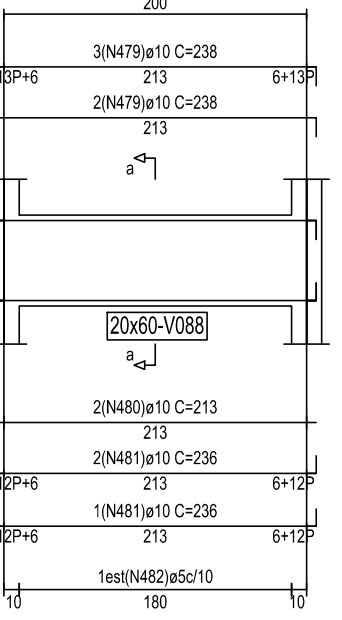

V011/V019/V045/V027/
V065/V087/V088
PLANO 499,50
ESCALA 1 : 50
26/36