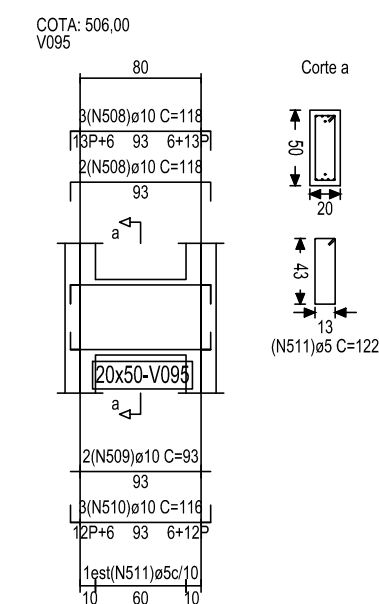
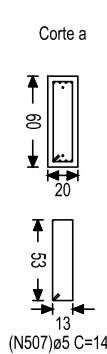
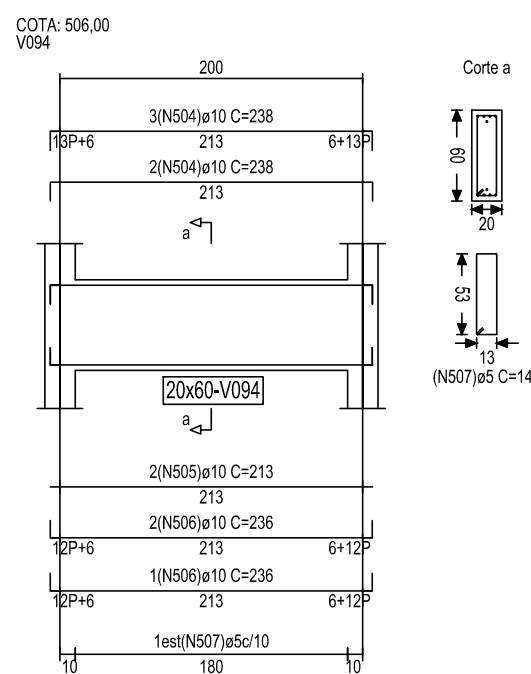
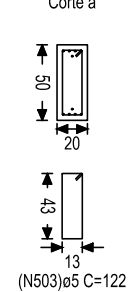
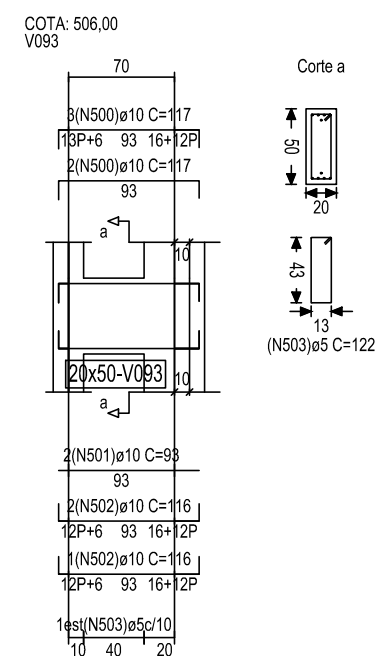
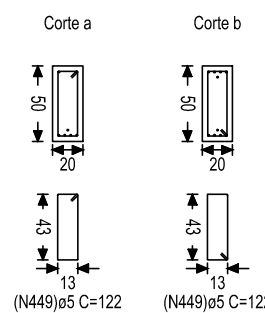
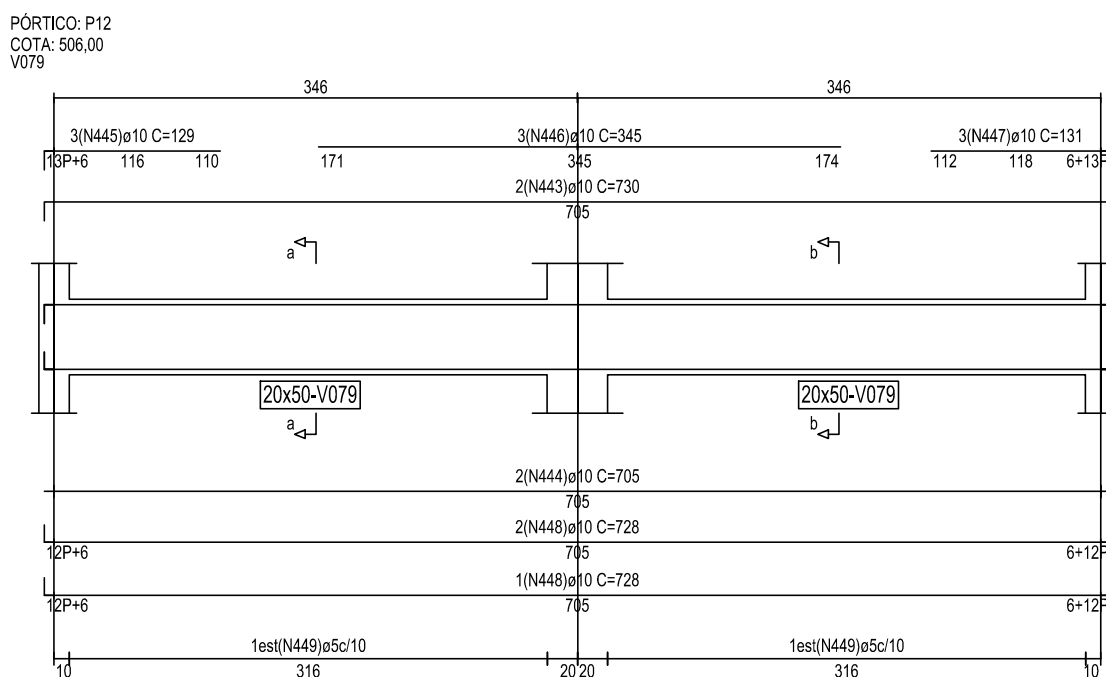
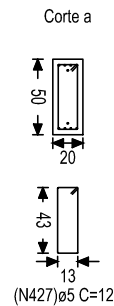
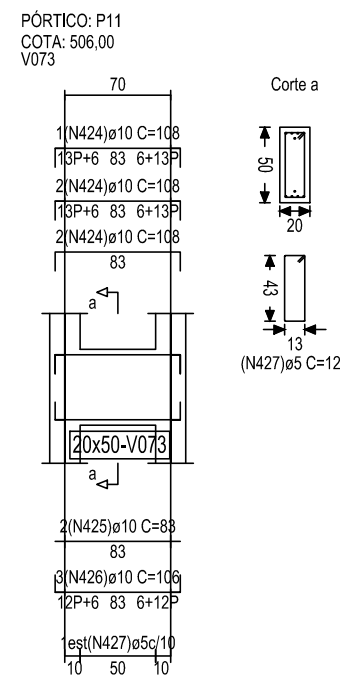
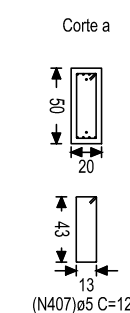
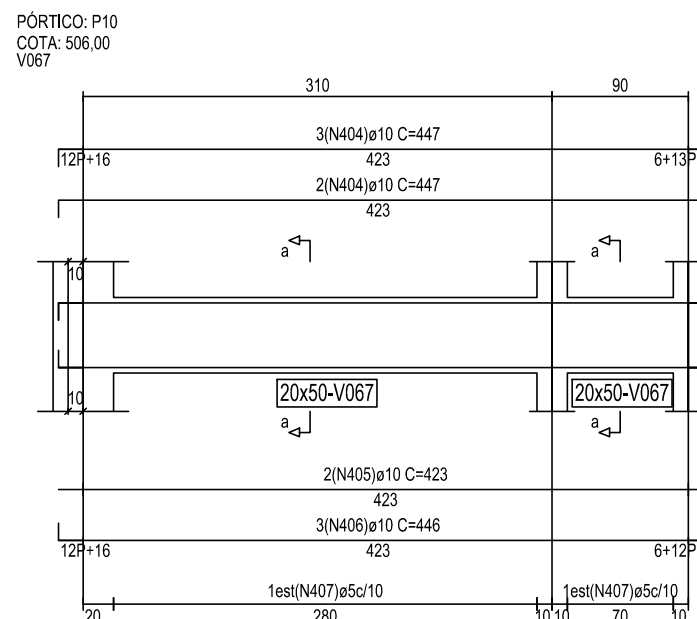
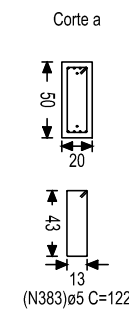
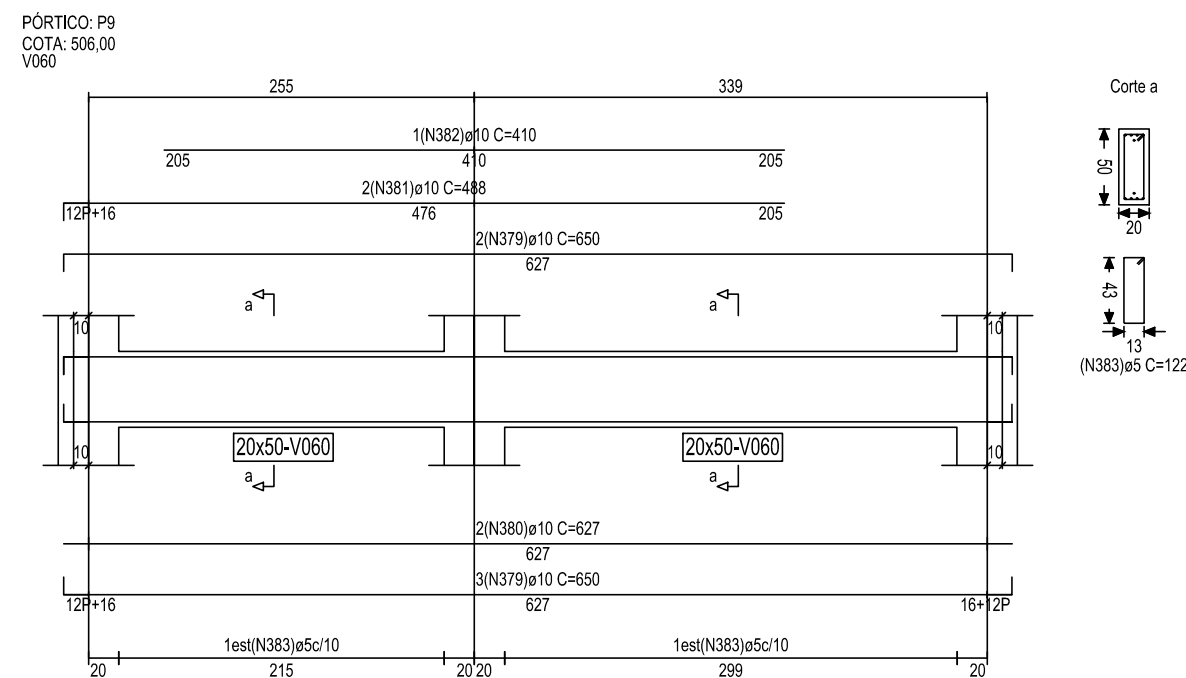
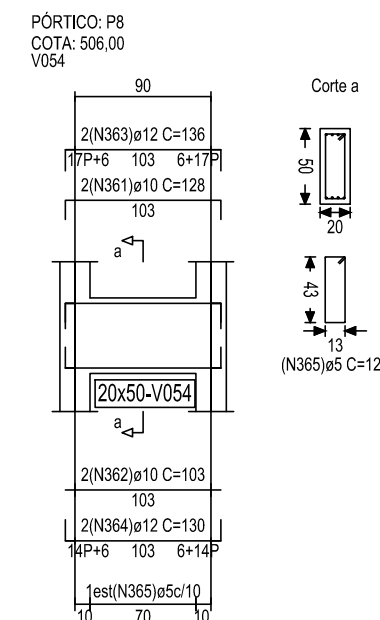
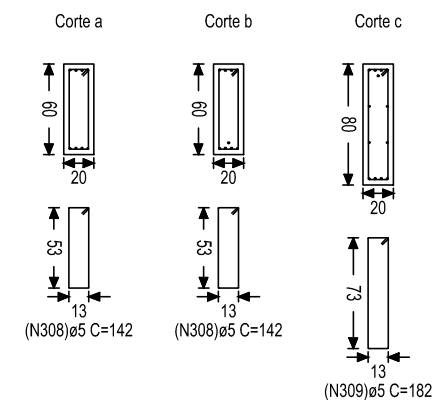
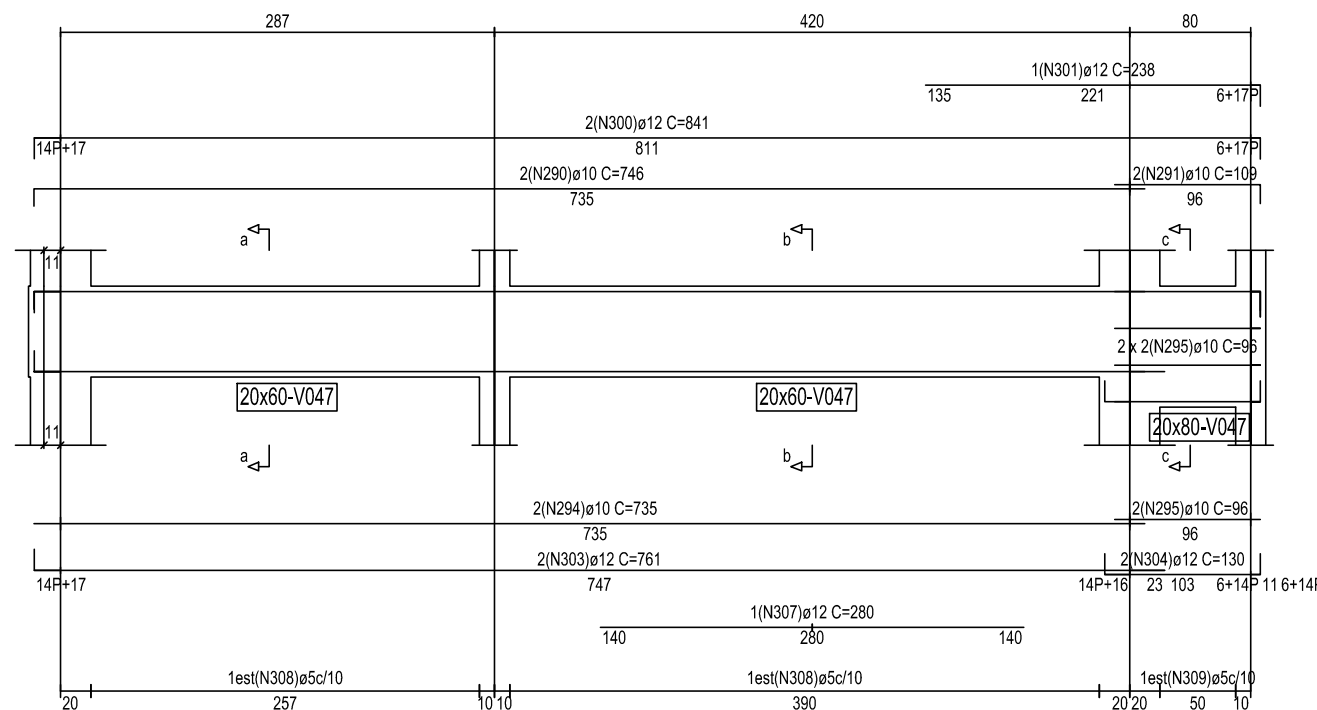
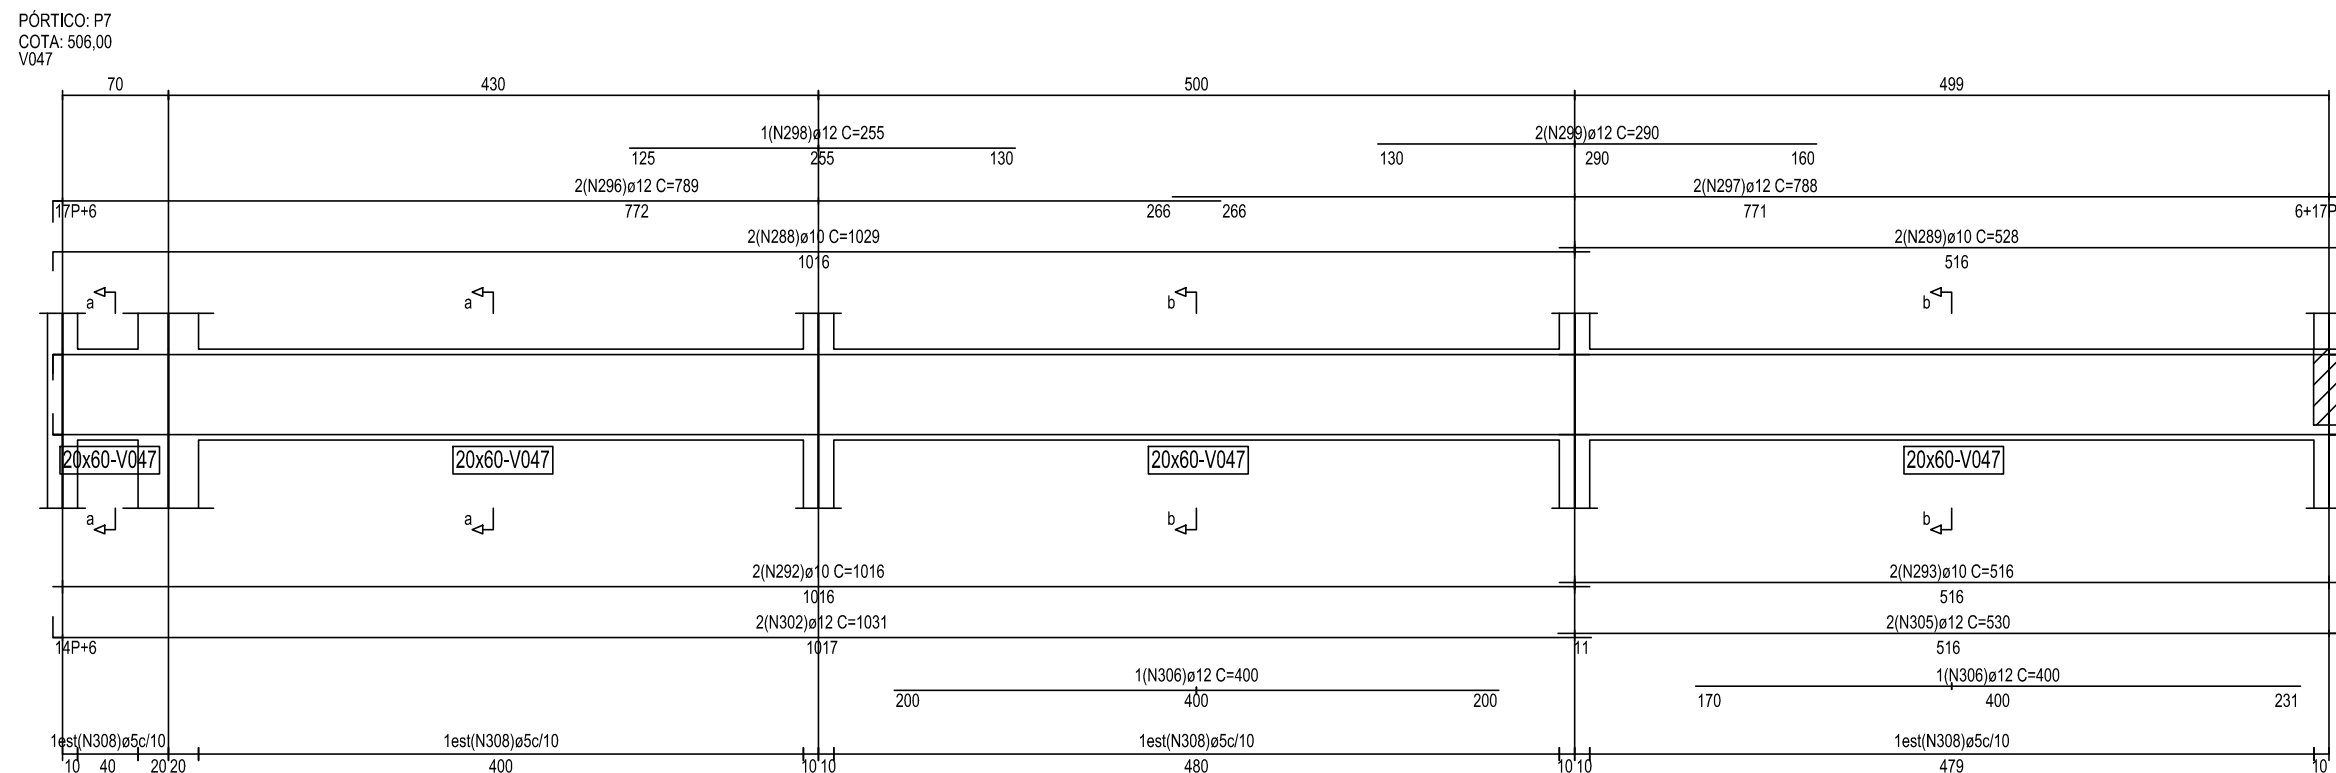


V047/V054/V060/V067/
V073/V079/V093/V094/V095
PLANO 506,00
ESCALA 1 : 50
30/36