

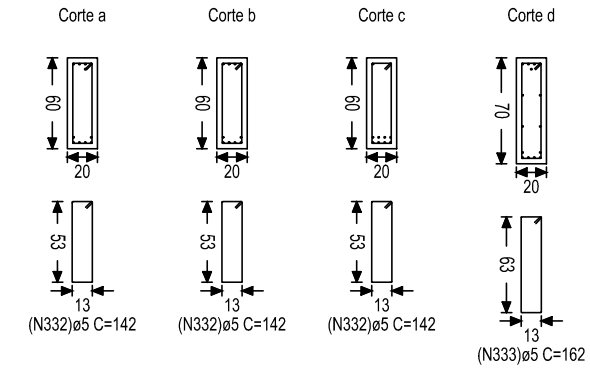
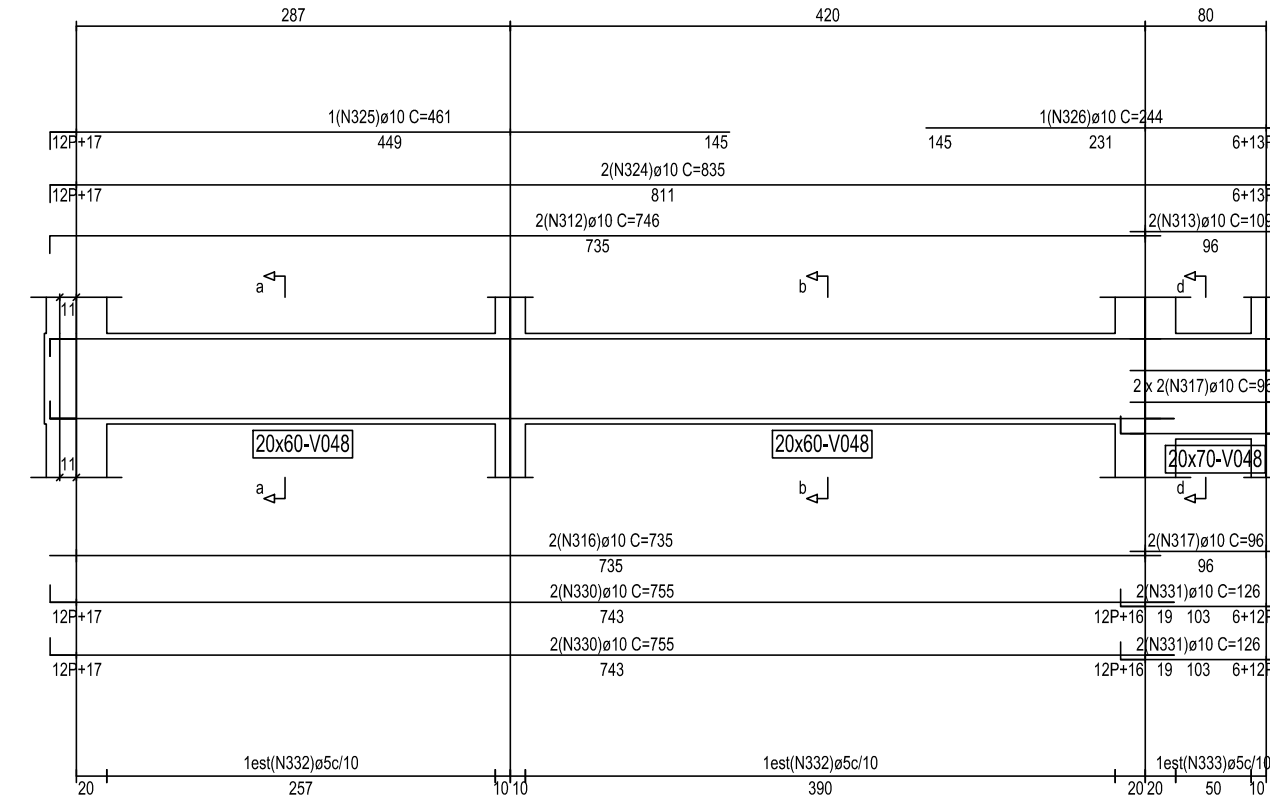
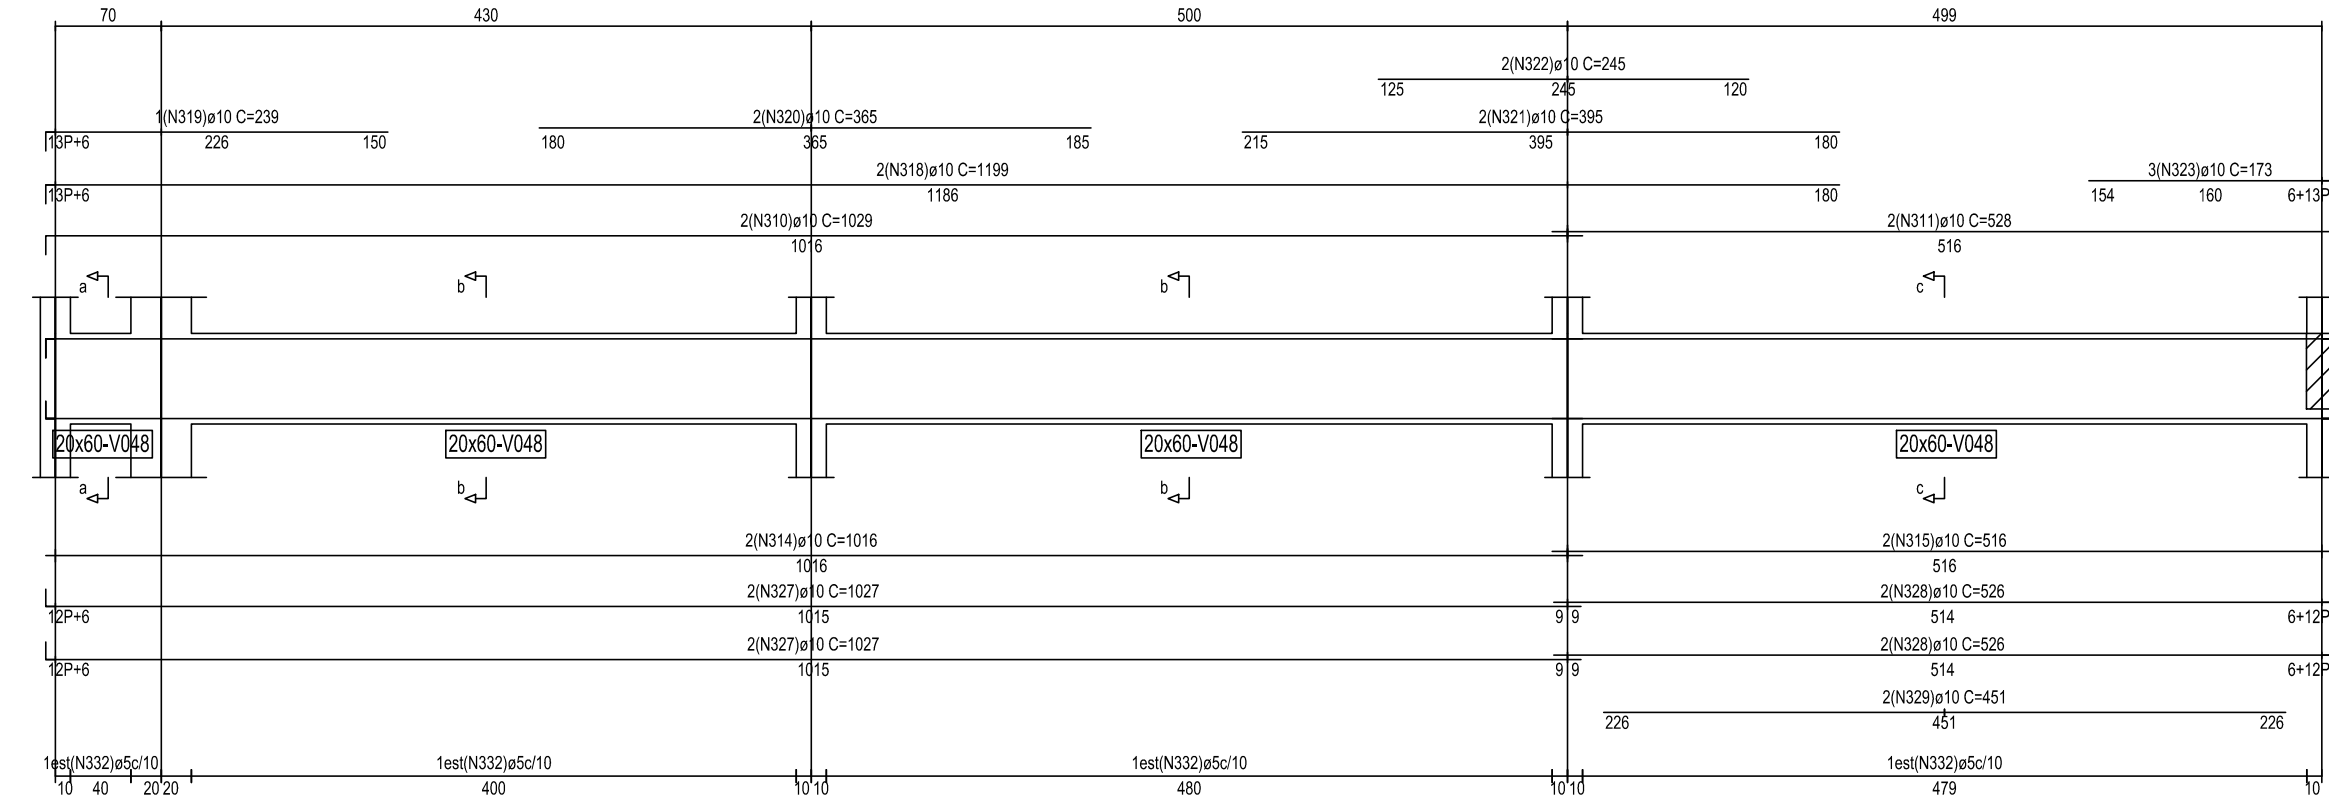




PÓRTICO: P7
COTA: 509,25
V046

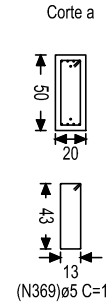



PÓRTICO: P8
COTA: 509,25
V055

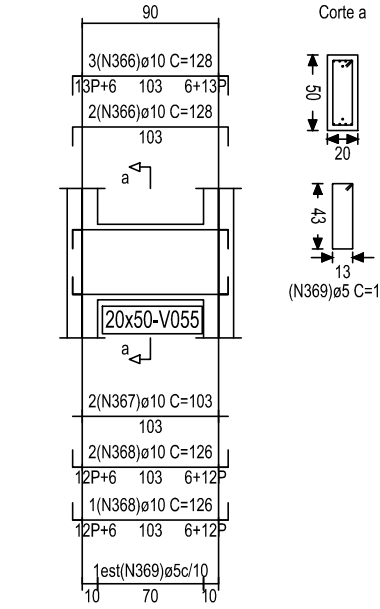



PÓRTICO: P9
COTA: 509,25
V061

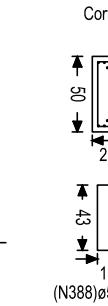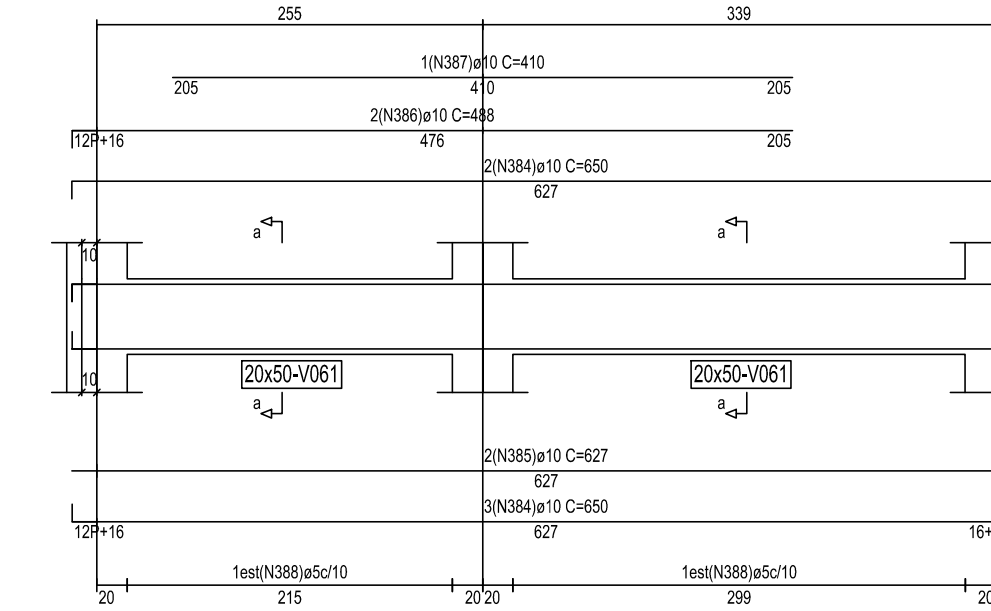



PÓRTICO: P10
COTA: 509,25
V068

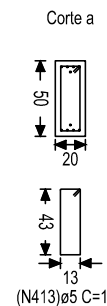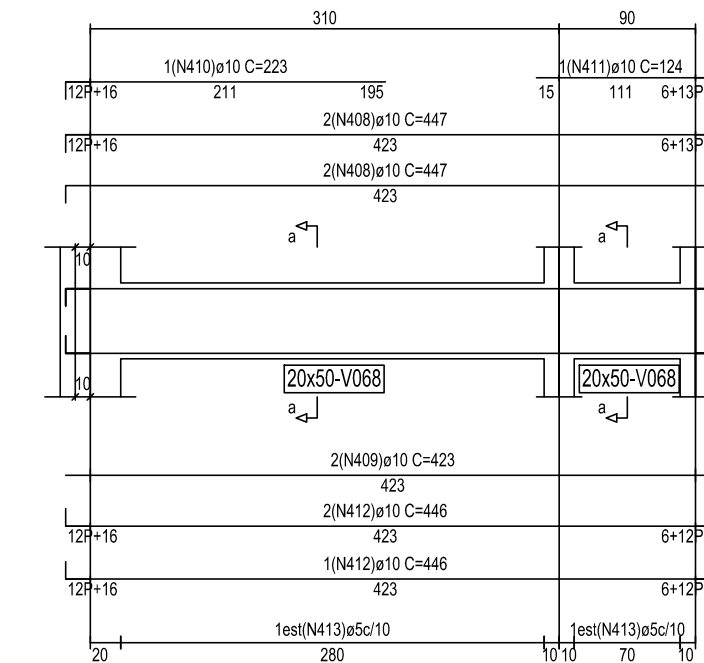



PÓRTICO: P11
COTA: 509,25
V074

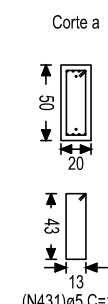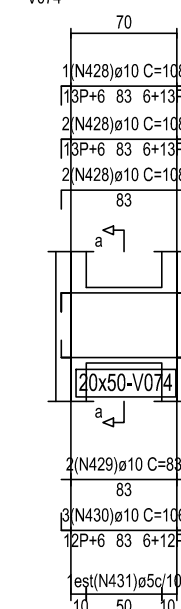



PÓRTICO: P12
COTA: 509,25
V080

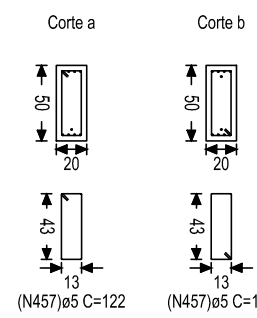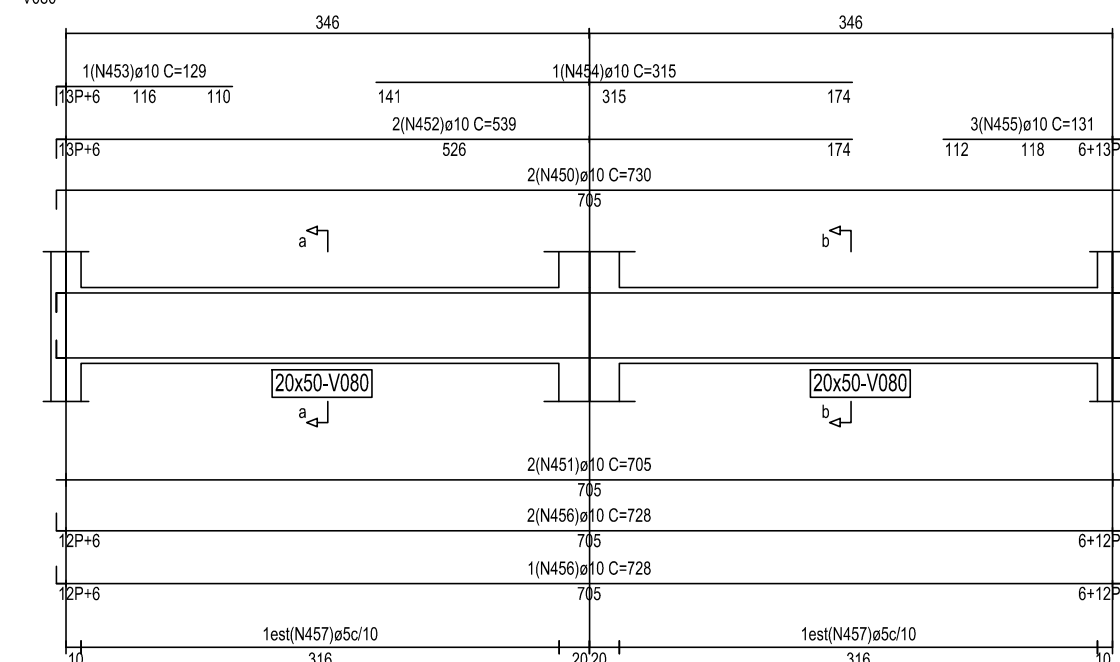



COTA: 509,25
V096

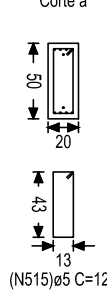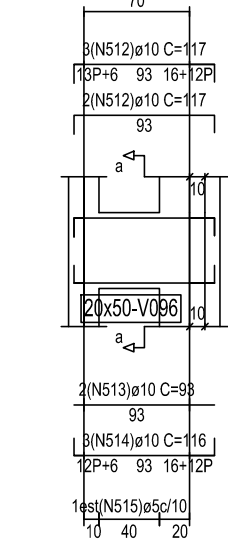

COTA: 509,25
V097

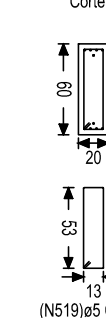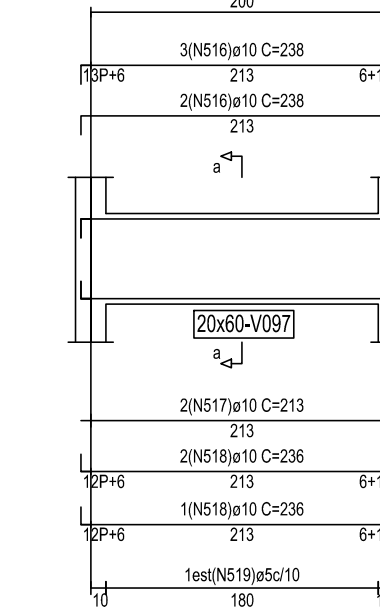

COTA: 509,25
V098

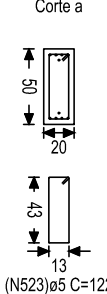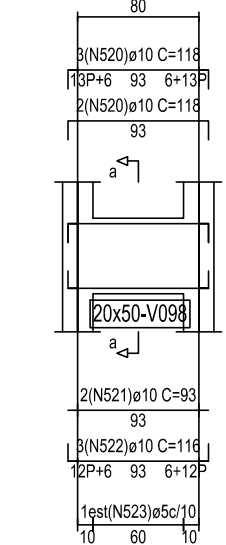

V048/V055/V061/V068/
V074/V080/V096/V097/V098
PLANO 509,25
ESCALA 1 : 50
32/36