

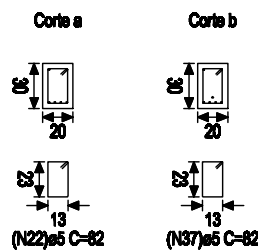
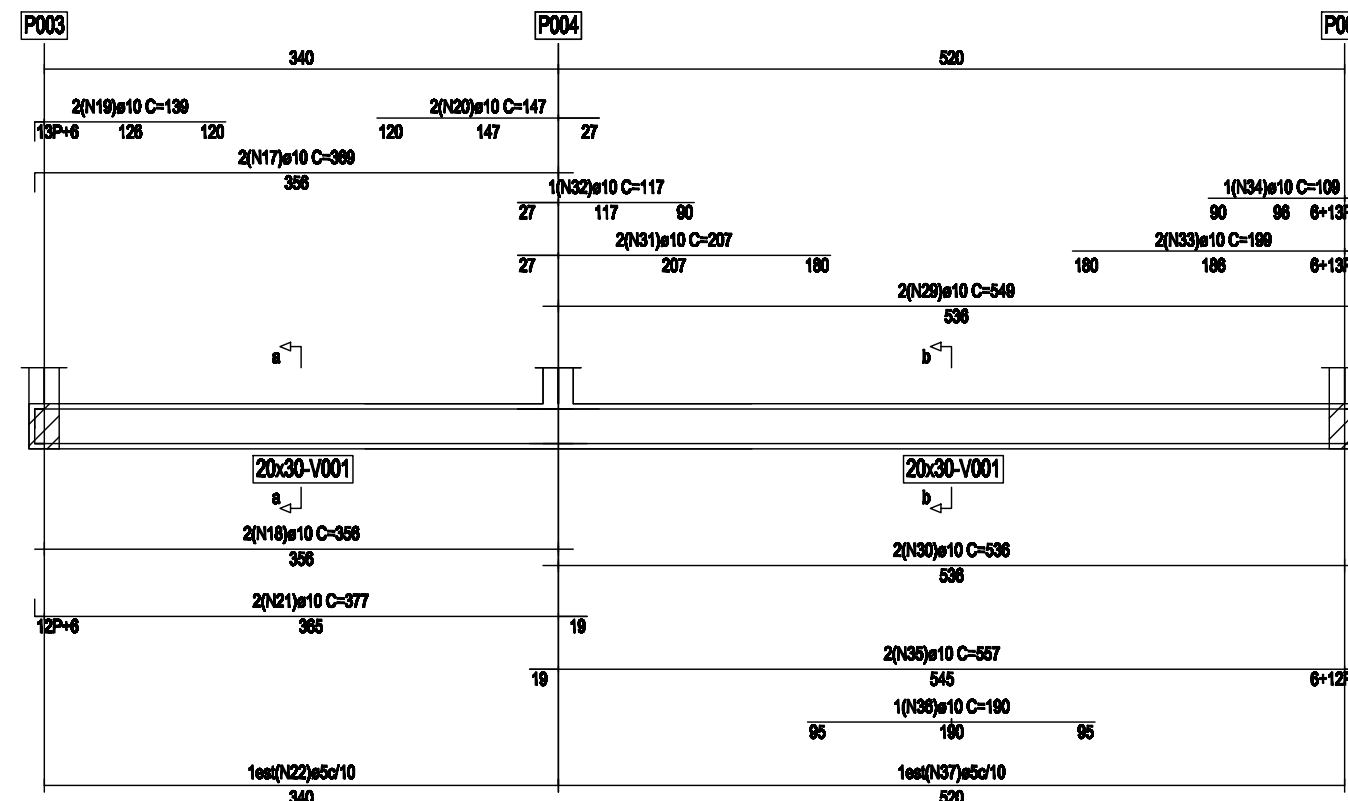




V001

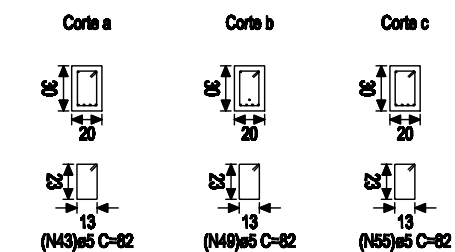



V003

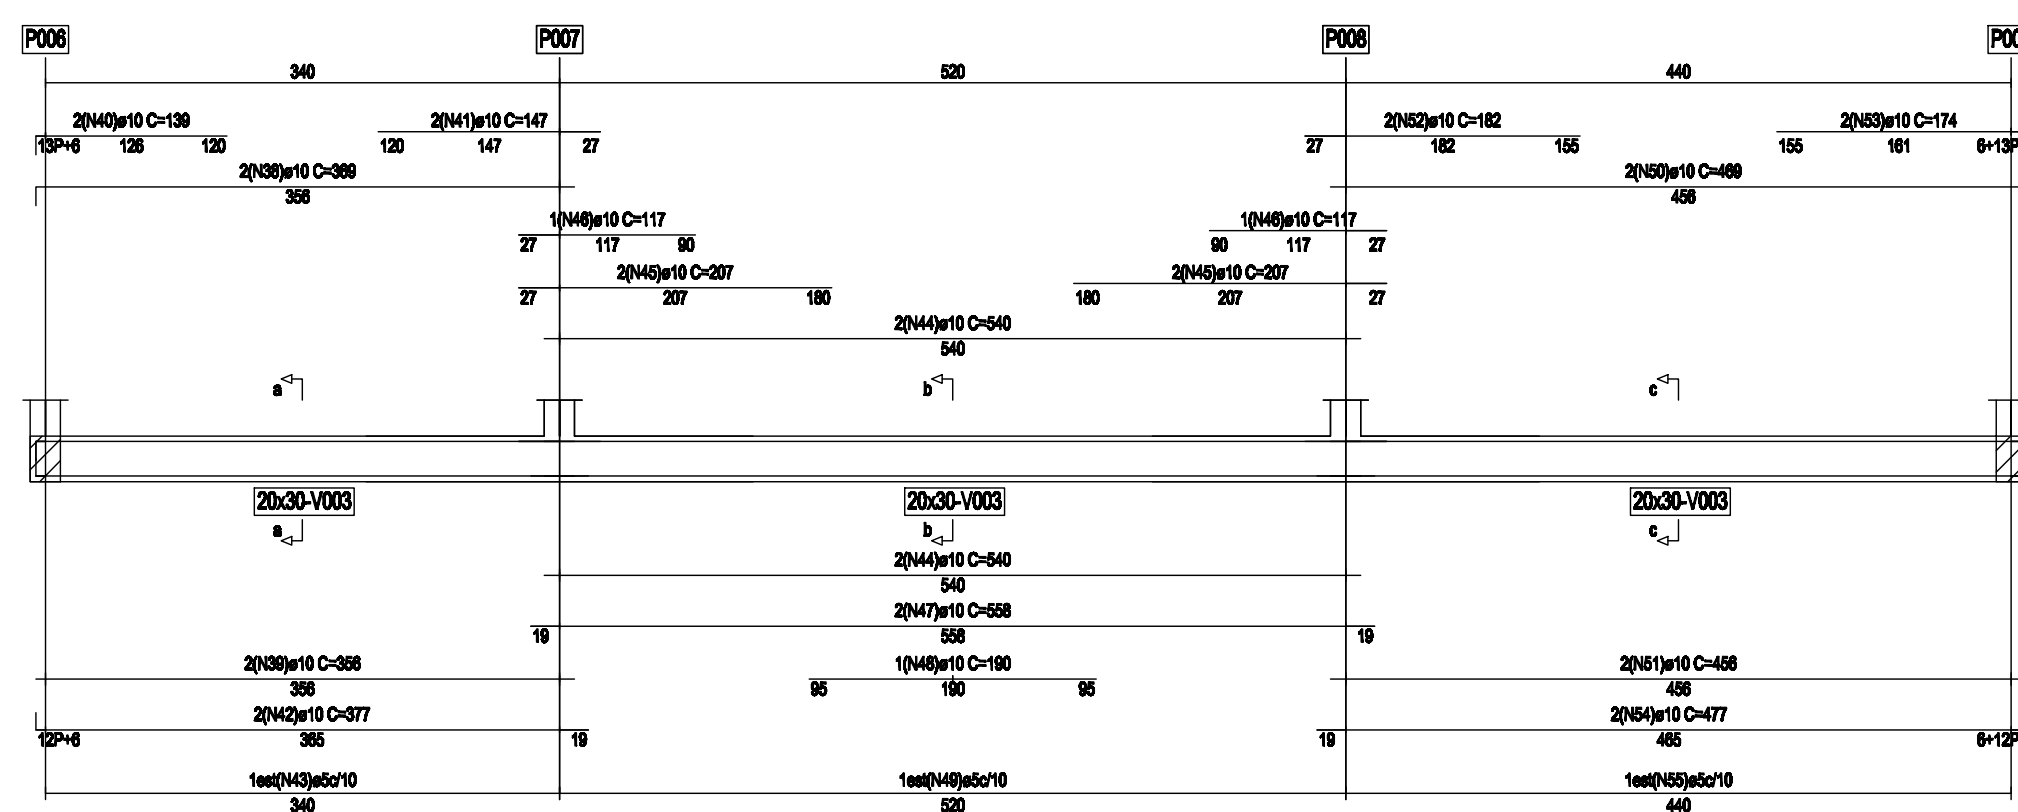



V005

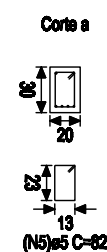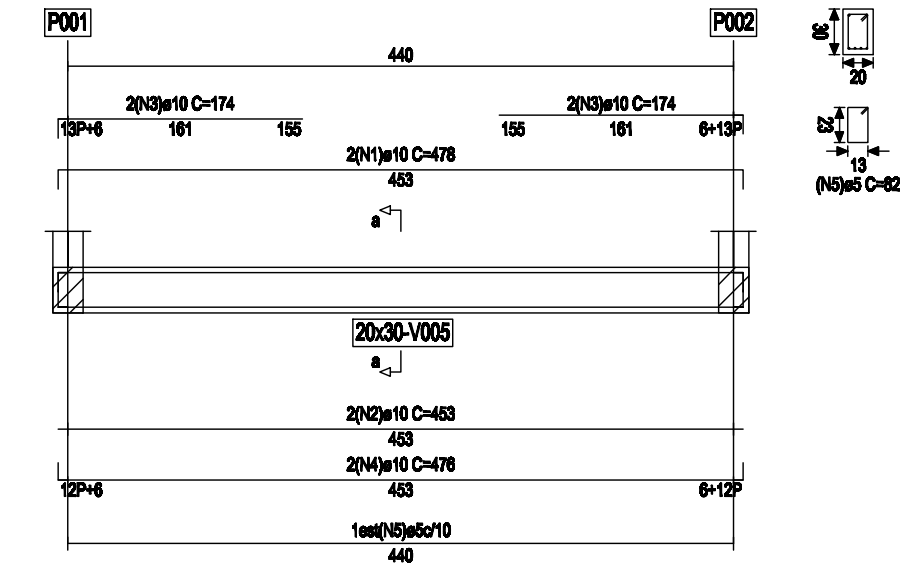



V006

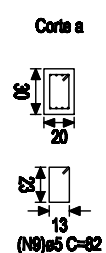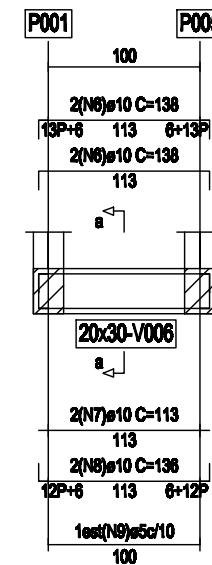

V007

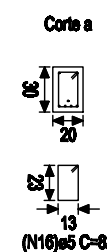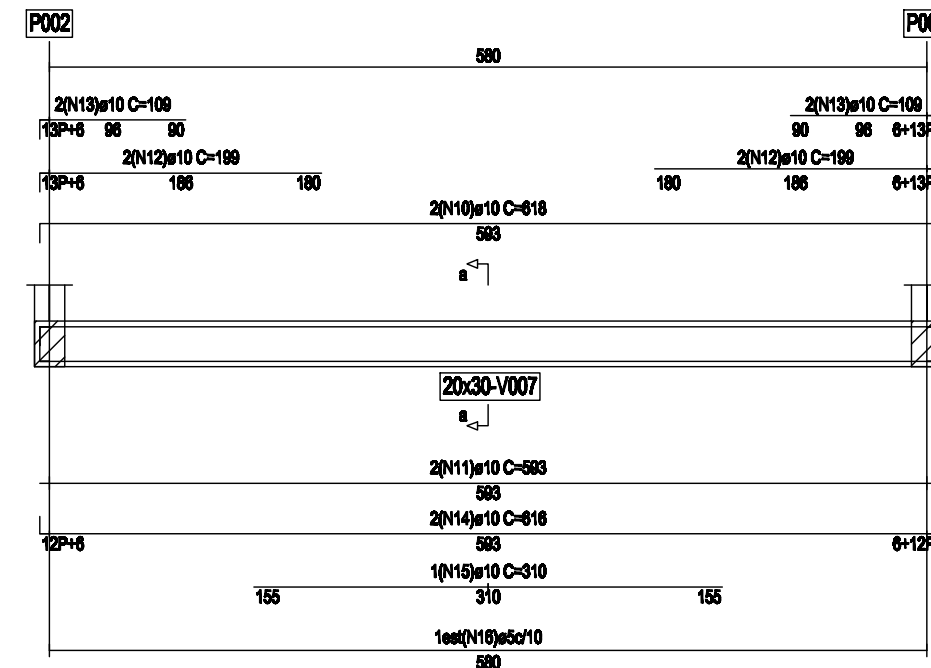

V008

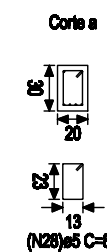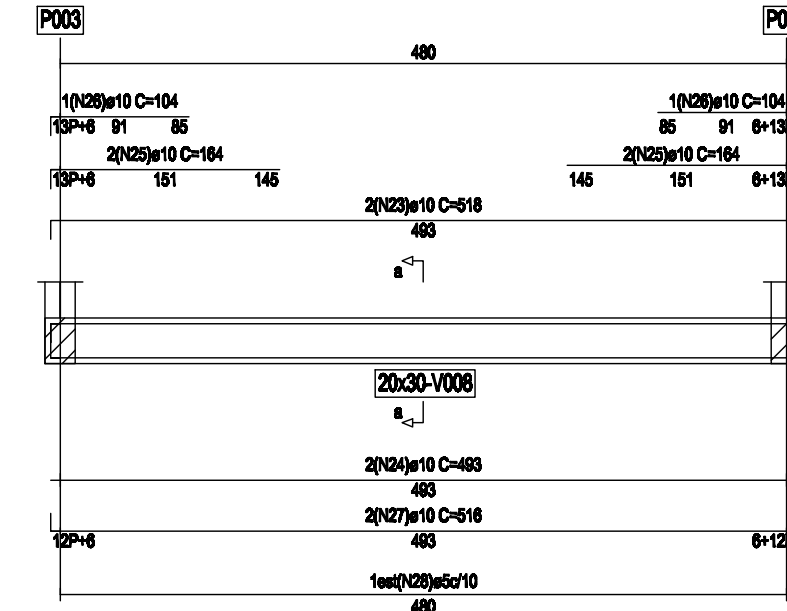

V001/V003/V005/V006/
V007/V008
PLANO 498,67
ESCALA 1 : 50
03/05